

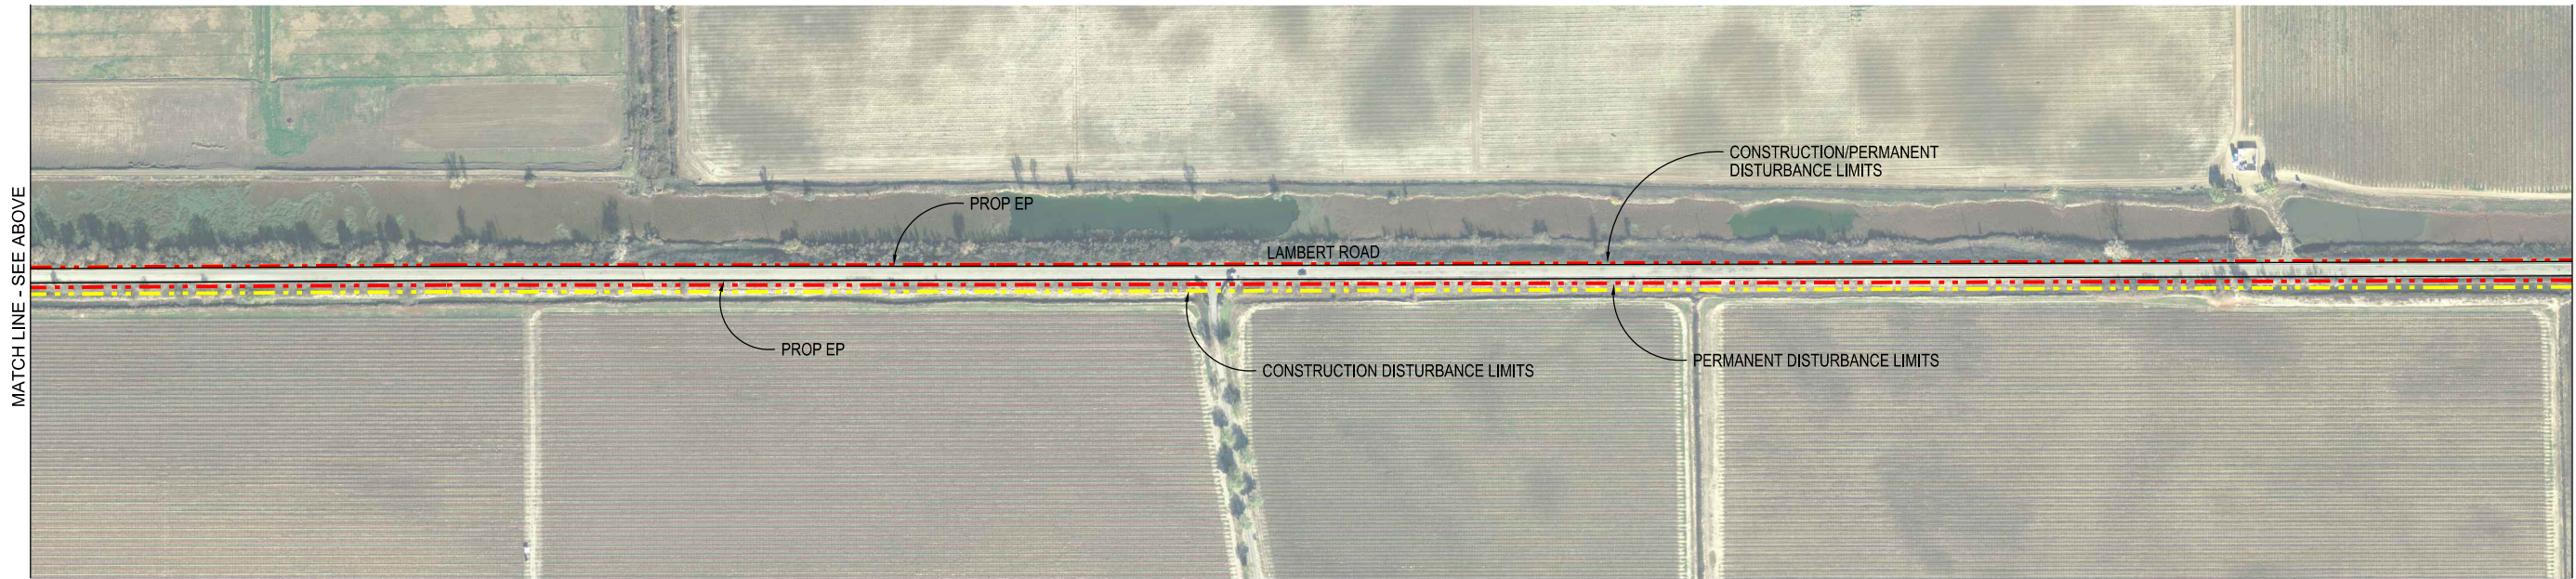
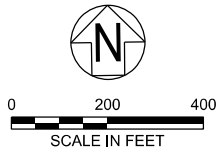


NOTE:
1. FOR ACCESS ROAD TYPICAL CROSS SECTIONS, SEE SHEET STB-C-4001HW.

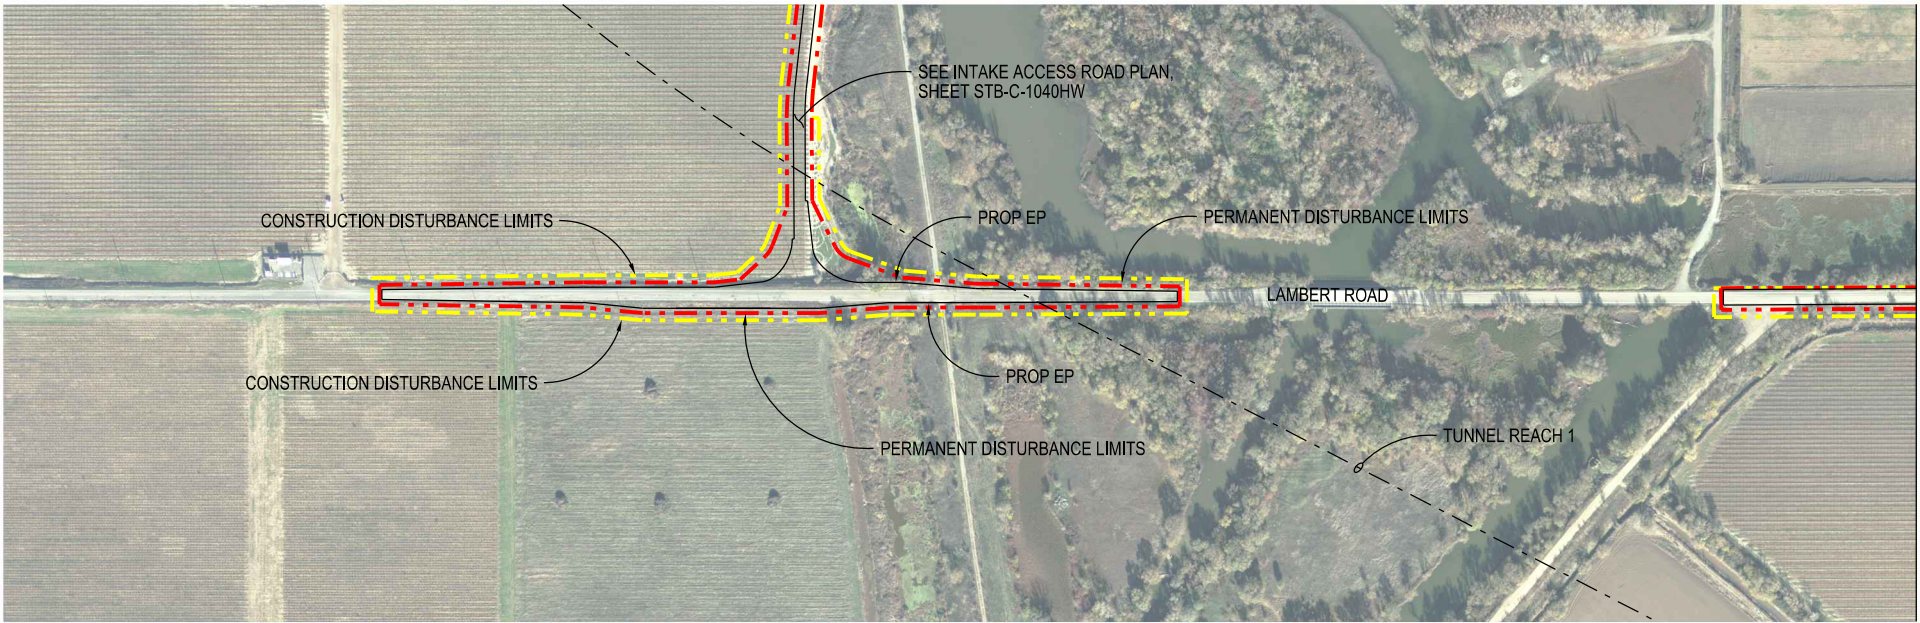

STB-C-1010HW_W8X97000.dgn

				DESIGNED	APPROVAL RECOMMENDED
				SERGIO ARELLANO	
				DRAWN	APPROVAL BY
				JUNE KASHIWADA	
				CHECKED	
				JIM LORENZEN	
REV	DATE	DESCRIPTION	SUB.	APPD	

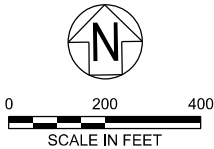



ENGINEERING PROJECT REPORT
DELTA CONVEYANCE PROJECT
SINGLE TUNNEL - BETHANY RESERVOIR ALTERNATIVE

ACCESS ROAD PLAN
LAMBERT ROAD WIDENING - 1 of 2

HIGHWAYS/ROADS

VERIFY SCALE BAR IS ONE INCH ON ORIGINAL DRAWING. 0 1"	
PROJECT NO. W8X97000	
SHEET NO. STB-C-1010HW	
REV	SEQUENCE NO.

1. FOR ACCESS ROAD TYPICAL CROSS SECTIONS, SEE SHEET STB-C-4001HW.

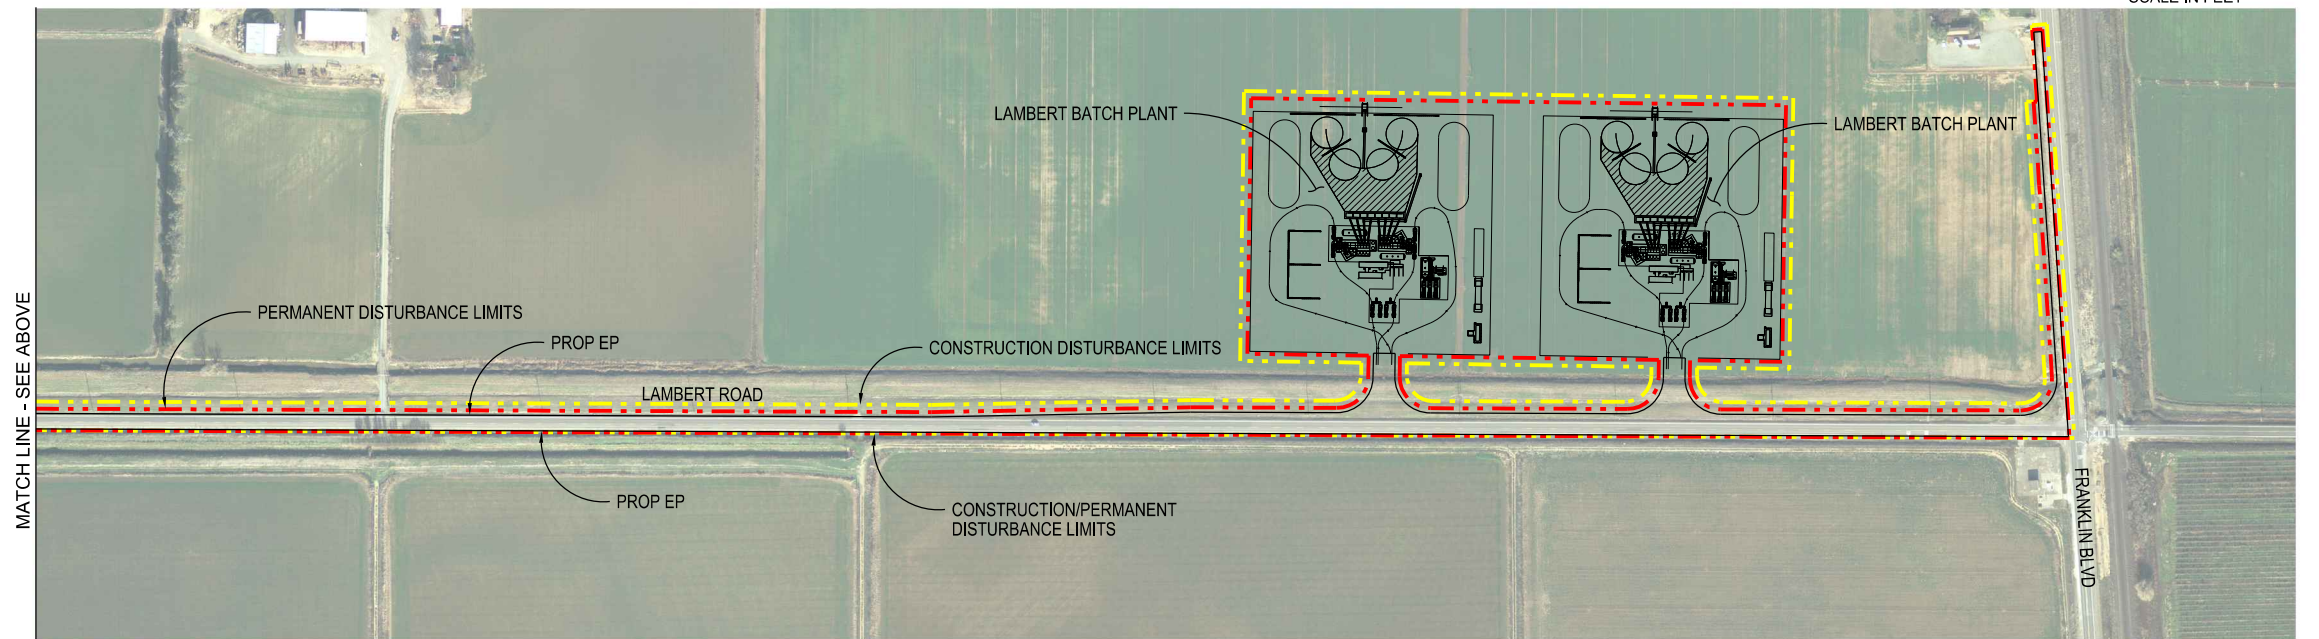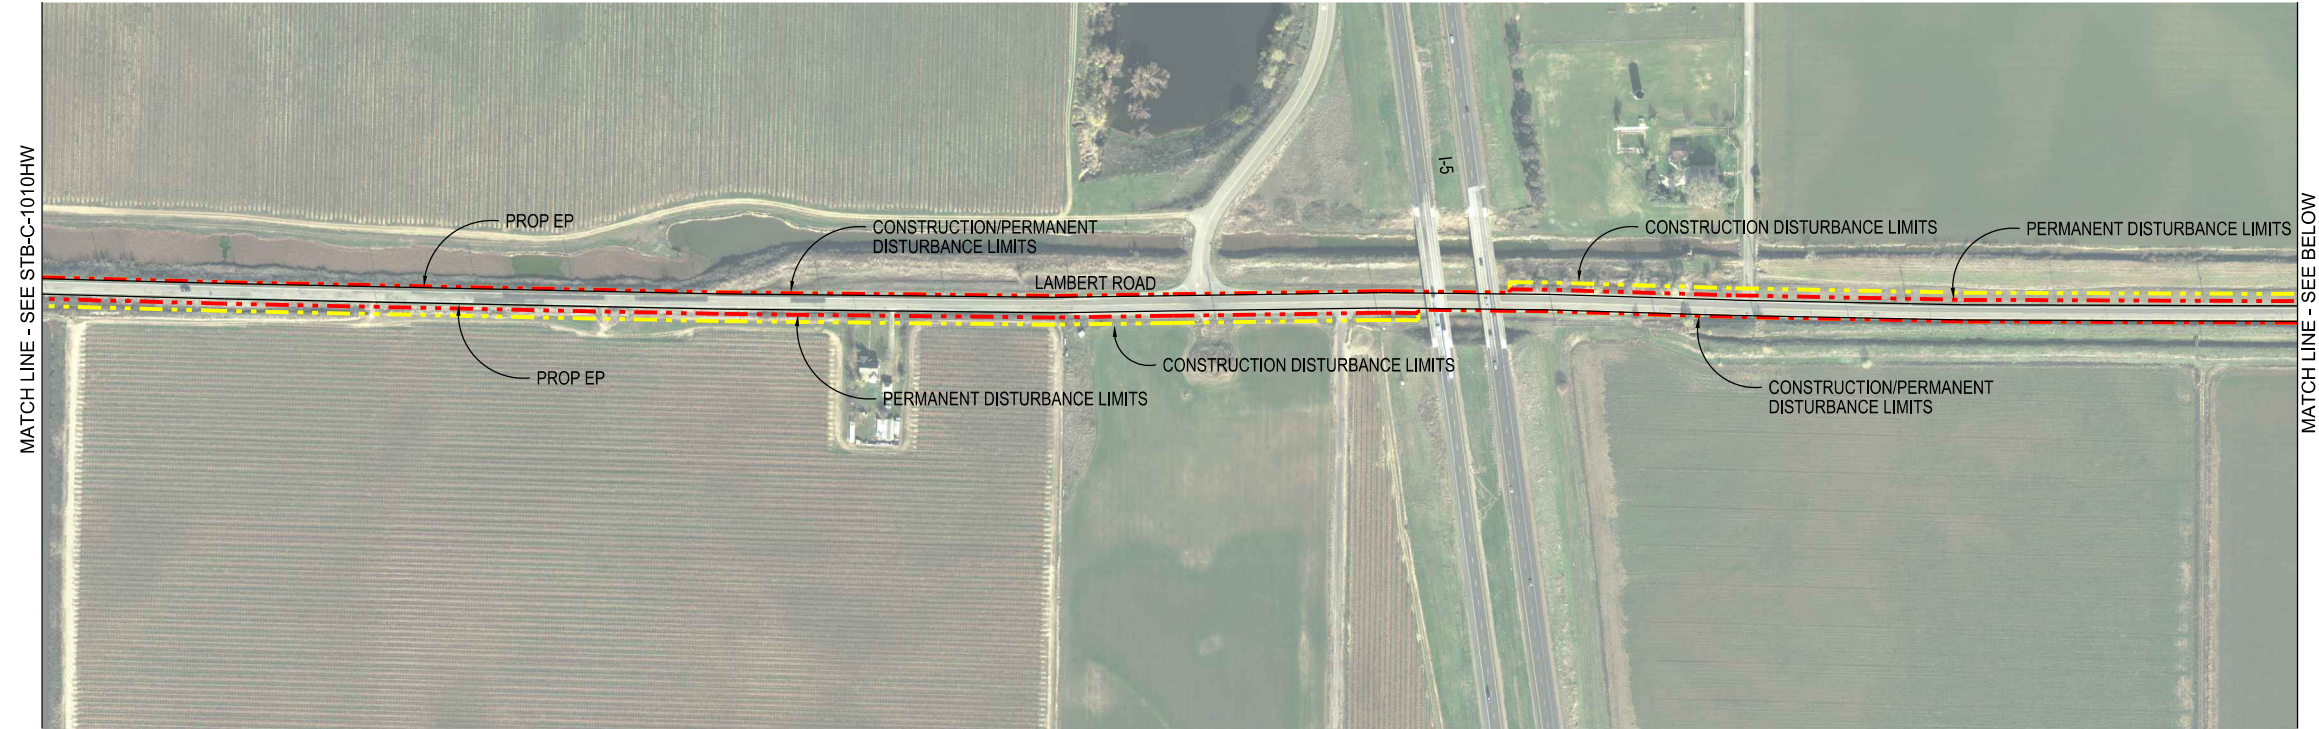


					DESIGNED
					SERGIO ARELLANO
					DRAWN
					JUNE KASHIWADA
	12/23/2021	FINAL DRAFT BASELINE DRAWINGS			CHECKED
					JIM LORENZEN
REV	DATE	DESCRIPTION			SUB. APPD

	APPROVAL RECOMMENDED
	APPROVAL BY



ACCESS ROAD PLAN
LAMBERT ROAD WIDENING - 2 of 2

VERIFY SCALE BAR IS ONE INCH ON ORIGINAL DRAWING. 0  1"	
PROJECT NO. W8X97000	
SHEET NO. STB-C-1011HW	
REV	SEQUENCE NO.

A

B

C

D

E

F


G

H

NOTE:
1. FOR ACCESS ROAD TYPICAL CROSS SECTIONS, SEE SHEET STB-C-4001HW.



0 200 400
SCALE IN FEET

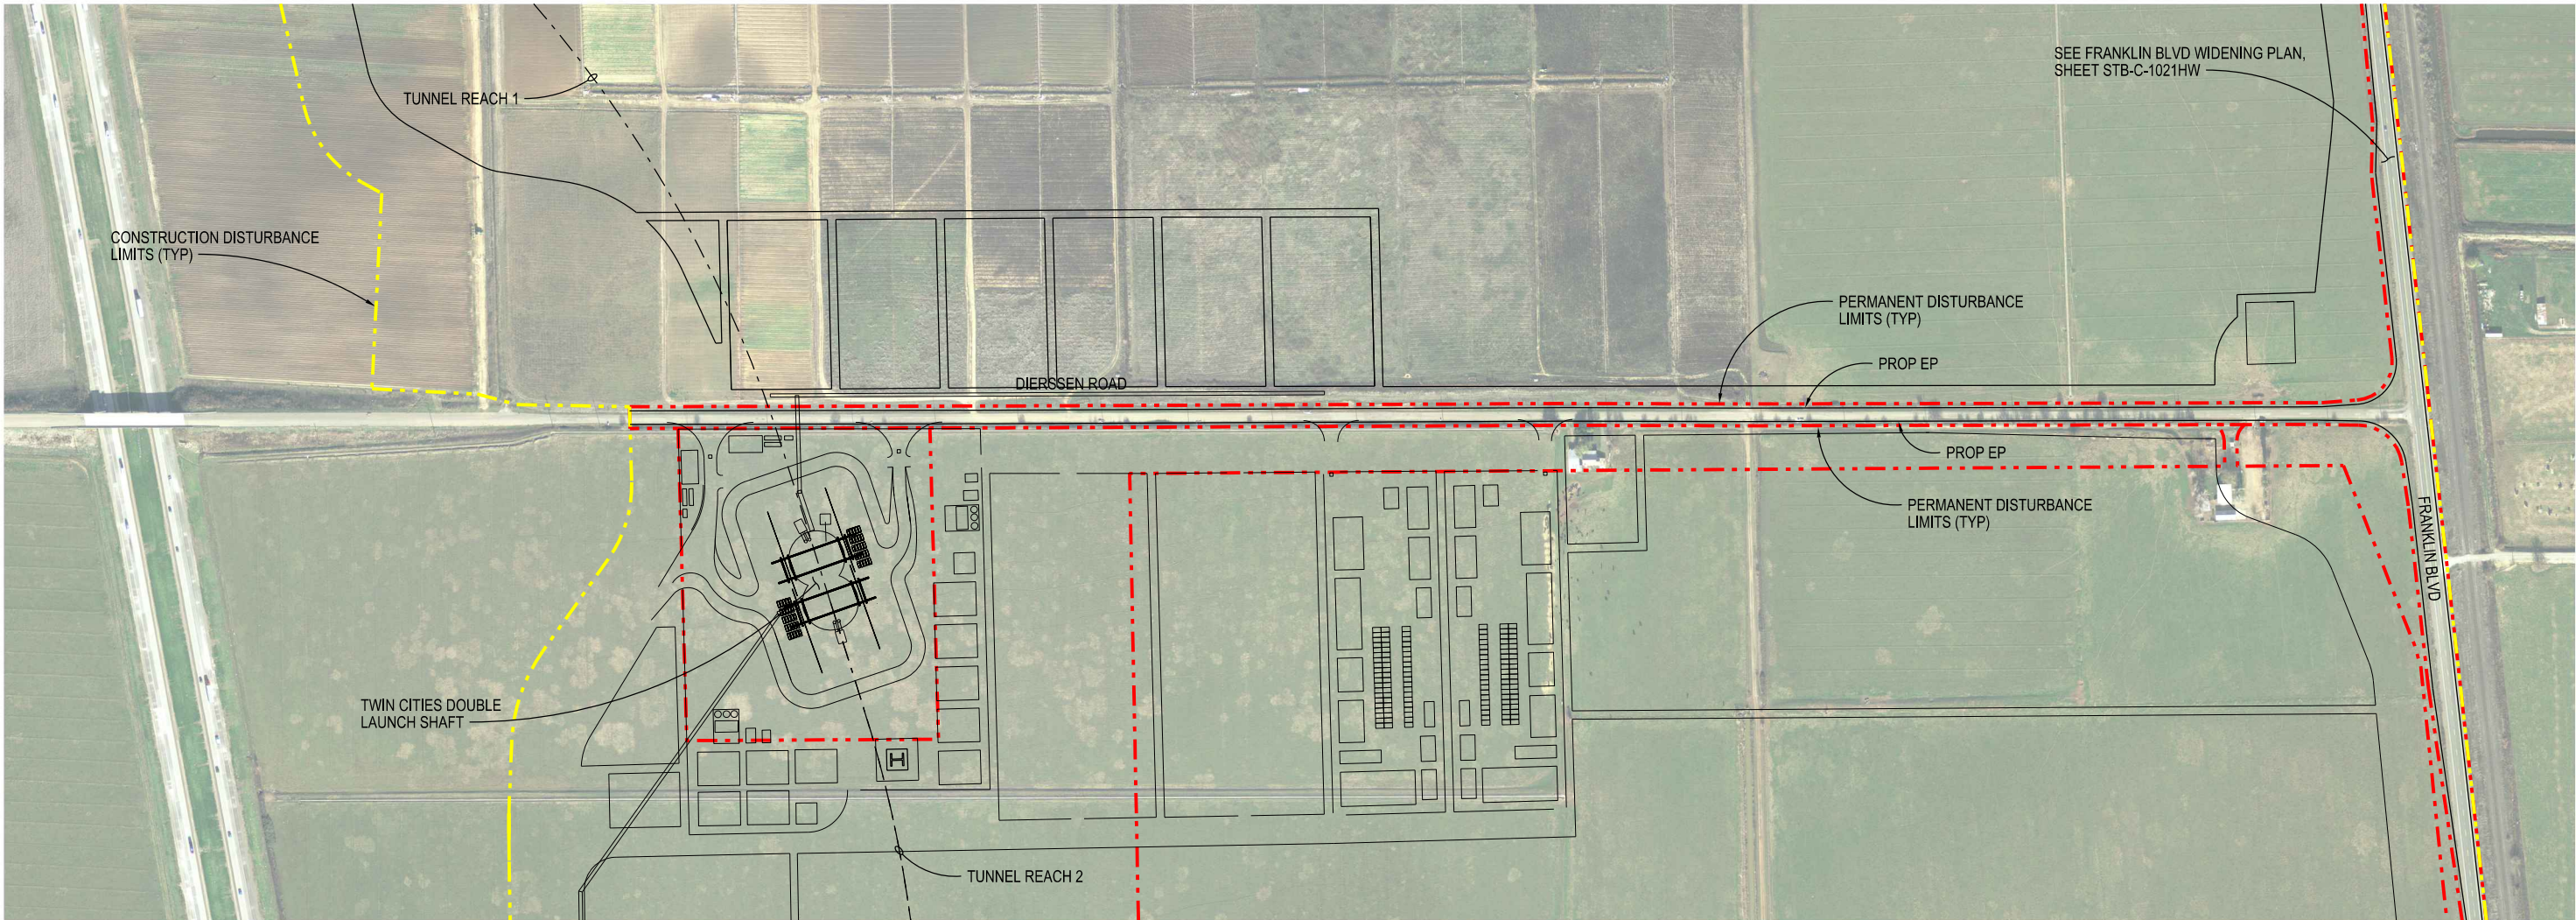

STB-C-1020HW_W8X97000.dgn

				DESIGNED	APPROVAL RECOMMENDED
				SERGIO ARELLANO	
				DRAWN	APPROVAL BY
				JUNE KASHIWADA	
				CHECKED	
				JIM LORENZEN	
REV	DATE	DESCRIPTION	SUB.	APPD	



ENGINEERING PROJECT REPORT
DELTA CONVEYANCE PROJECT
SINGLE TUNNEL - BETHANY RESERVOIR ALTERNATIVE

ACCESS ROAD PLAN
DIERSSEN ROAD WIDENING

HIGHWAYS/ROADS

VERIFY SCALE BAR IS ONE INCH ON ORIGINAL DRAWING. 0 1"	
PROJECT NO. W8X97000	
SHEET NO. STB-C-1020HW	
REV	SEQUENCE NO.

A

B

C

D


E

F

G

H

NOTE:
1. FOR ACCESS ROAD TYPICAL CROSS SECTIONS, SEE SHEET STB-C-4001HW.

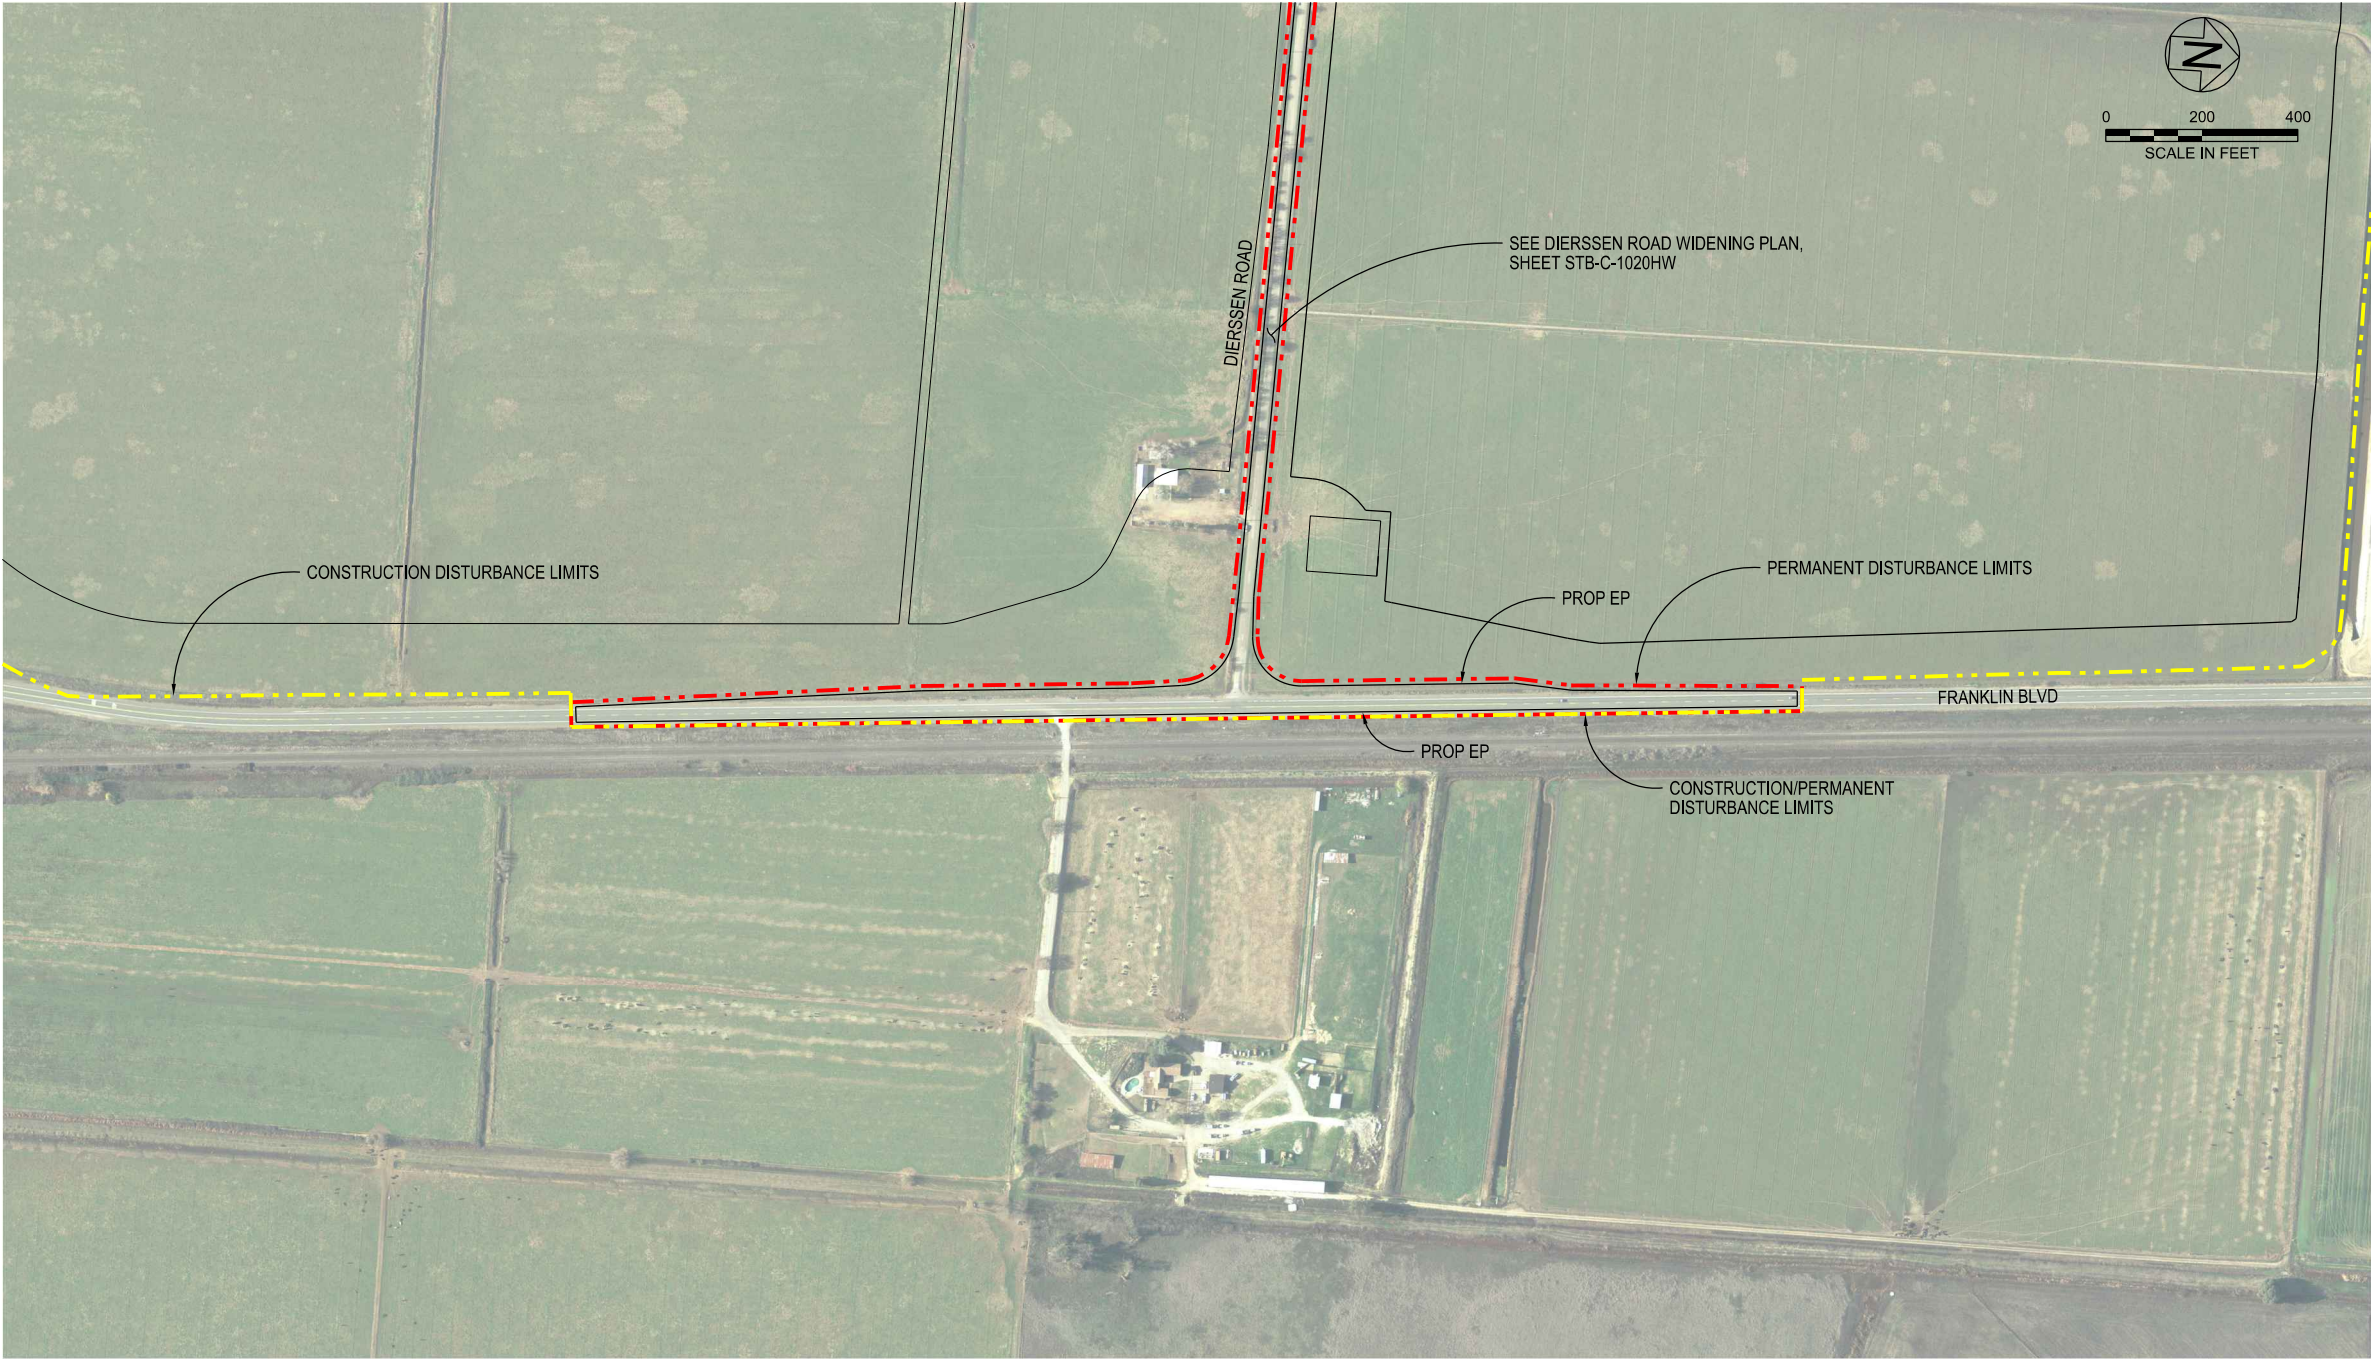

STB-C-1021HW_W8X97000.dgn

					DESIGNED	APPROVAL RECOMMENDED
					SERGIO ARELLANO	
					DRAWN	APPROVAL BY
					JUNE KASHIWADA	
					CHECKED	
					JIM LORENZEN	
REV	DATE	DESCRIPTION	SUB.	APPD		

PLOT DATE:2021111118 PLOT TIME:12:03:52 PM

A

B

C

D

E

F

G

H




ENGINEERING PROJECT REPORT
DELTA CONVEYANCE PROJECT
SINGLE TUNNEL - BETHANY RESERVOIR ALTERNATIVE

ACCESS ROAD PLAN
FRANKLIN BLVD WIDENING AT DIERSSEN ROAD

HIGHWAYS/ROADS

VERIFY SCALE BAR IS ONE INCH ON ORIGINAL DRAWING. 0 1"	
PROJECT NO. W8X97000	
SHEET NO. STB-C-1021HW	
REV	SEQUENCE NO.

NOTE:
1. FOR ACCESS ROAD TYPICAL CROSS SECTIONS, SEE SHEET STB-C-4001HW.

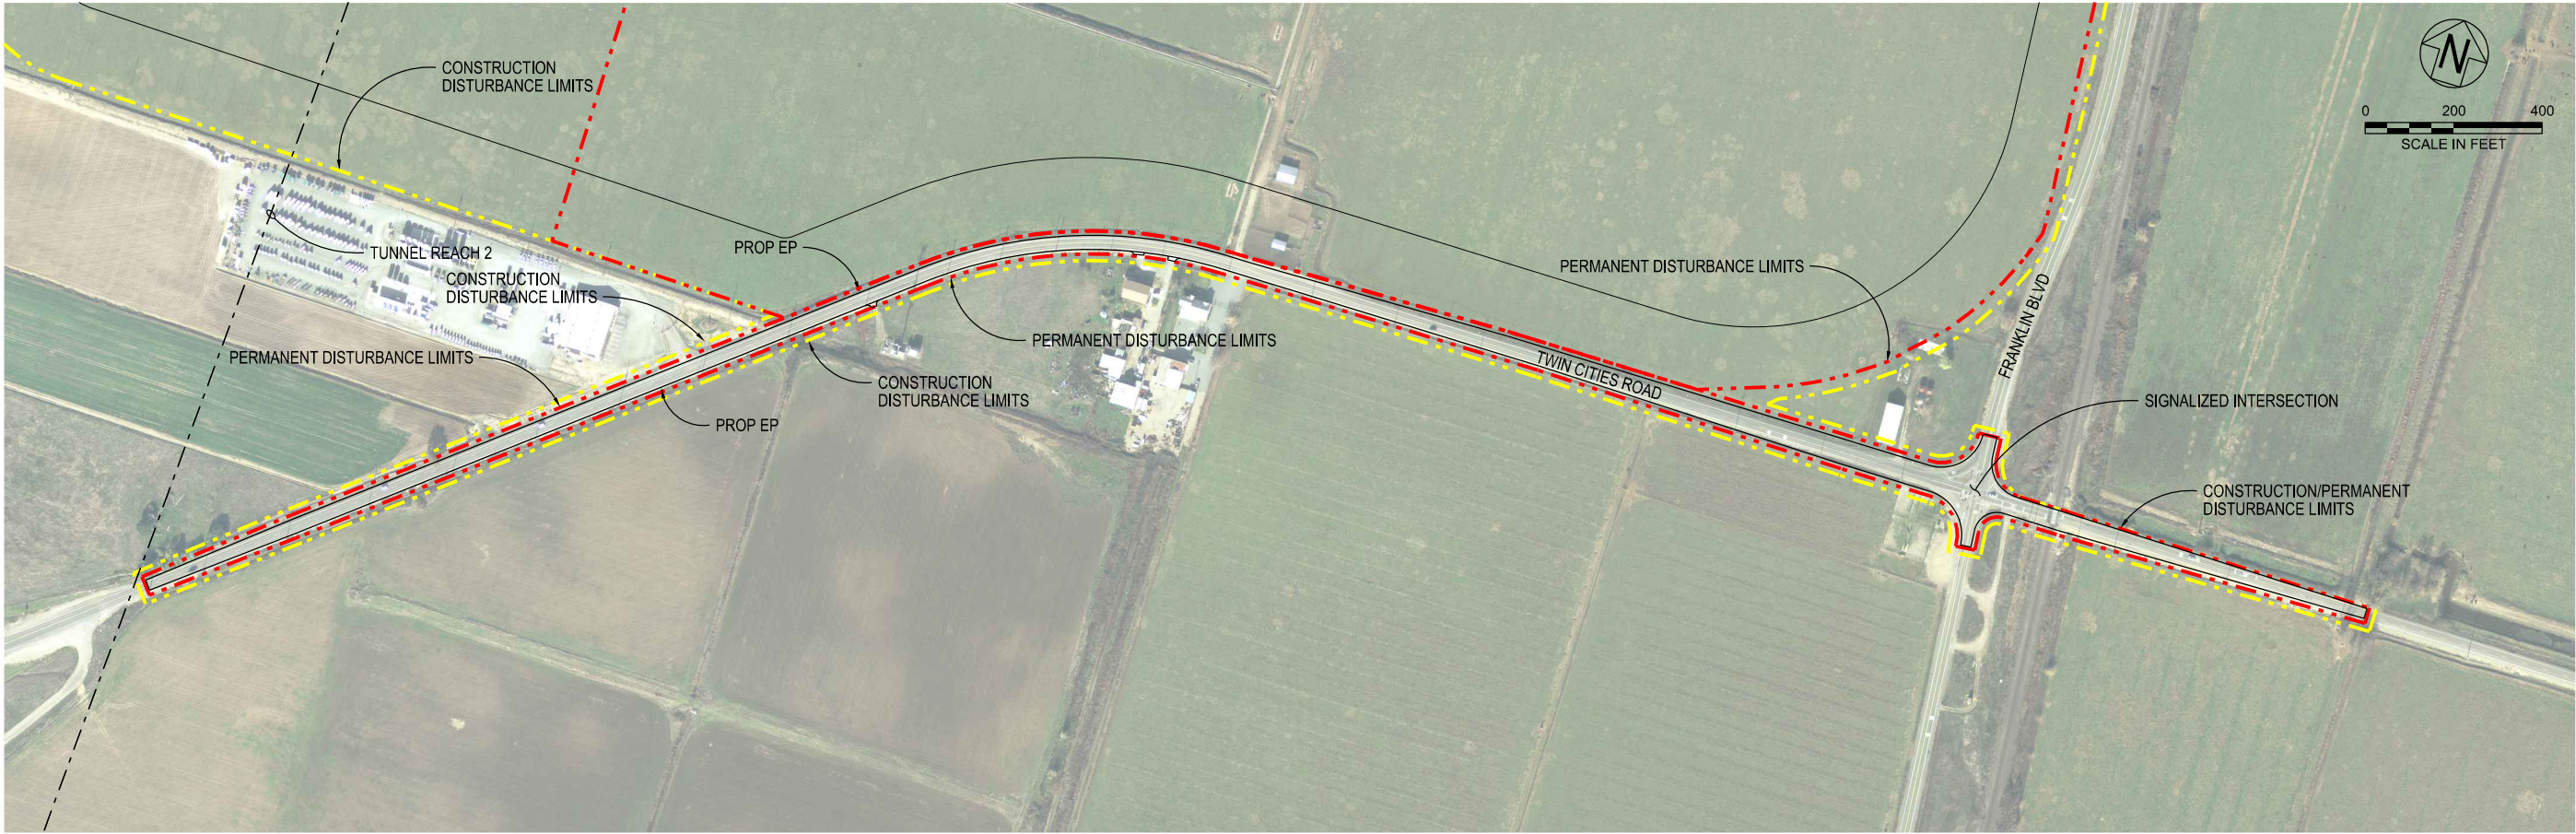

STB-C-1030HW_W8X97000.dgn

				DESIGNED	APPROVAL RECOMMENDED
				SERGIO ARELLANO	
				DRAWN	APPROVAL BY
				JUNE KASHIWADA	
				CHECKED	
				JIM LORENZEN	
REV	DATE	DESCRIPTION	SUB.	APPD	

PLOT DATE:2021/11/18 PLOT TIME:12:11:41 PM




ENGINEERING PROJECT REPORT
DELTA CONVEYANCE PROJECT
SINGLE TUNNEL - BETHANY RESERVOIR ALTERNATIVE

ACCESS ROAD PLAN
TWIN CITIES ROAD WIDENING

HIGHWAYS/ROADS

VERIFY SCALE BAR IS ONE INCH ON ORIGINAL DRAWING. 0 1"	
PROJECT NO. W8X97000	
SHEET NO. STB-C-1030HW	
REV	SEQUENCE NO.

NOTE:
1. FOR ACCESS ROAD TYPICAL CROSS SECTIONS, SEE SHEET STB-C-4002HW.

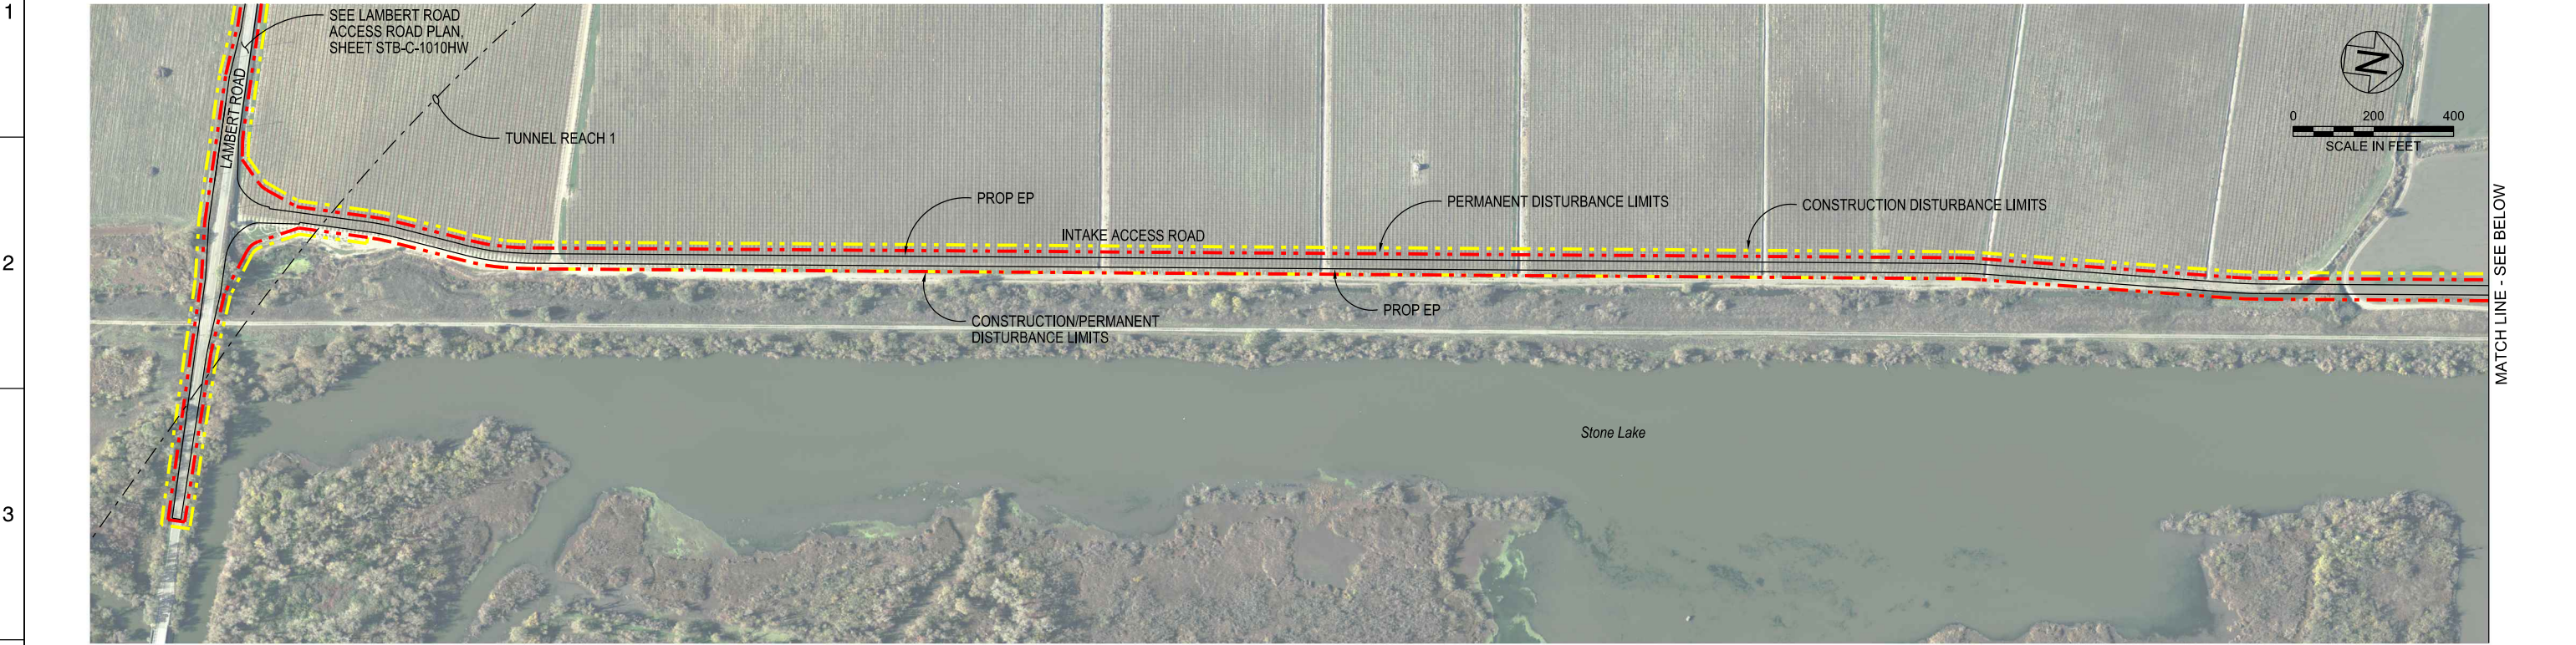

STB-C-1040HW_W8X97000.dgn

				DESIGNED	APPROVAL RECOMMENDED
				SERGIO ARELLANO	
				DRAWN	APPROVAL BY
				JUNE KASHIWADA	
				CHECKED	
				JIM LORENZEN	
REV	DATE	DESCRIPTION	SUB.	APPD	





ENGINEERING PROJECT REPORT
DELTA CONVEYANCE PROJECT
SINGLE TUNNEL - BETHANY RESERVOIR ALTERNATIVE

ACCESS ROAD PLAN
INTAKE ROAD - 1 of 2

HIGHWAYS/ROADS

VERIFY SCALE BAR IS ONE INCH ON ORIGINAL DRAWING. 0 1"	
PROJECT NO.	W8X97000
SHEET NO.	STB-C-1040HW
REV	SEQUENCE NO.

NOTE:
1. FOR ACCESS ROAD TYPICAL CROSS SECTIONS, SEE SHEET STB-C-4002HW.

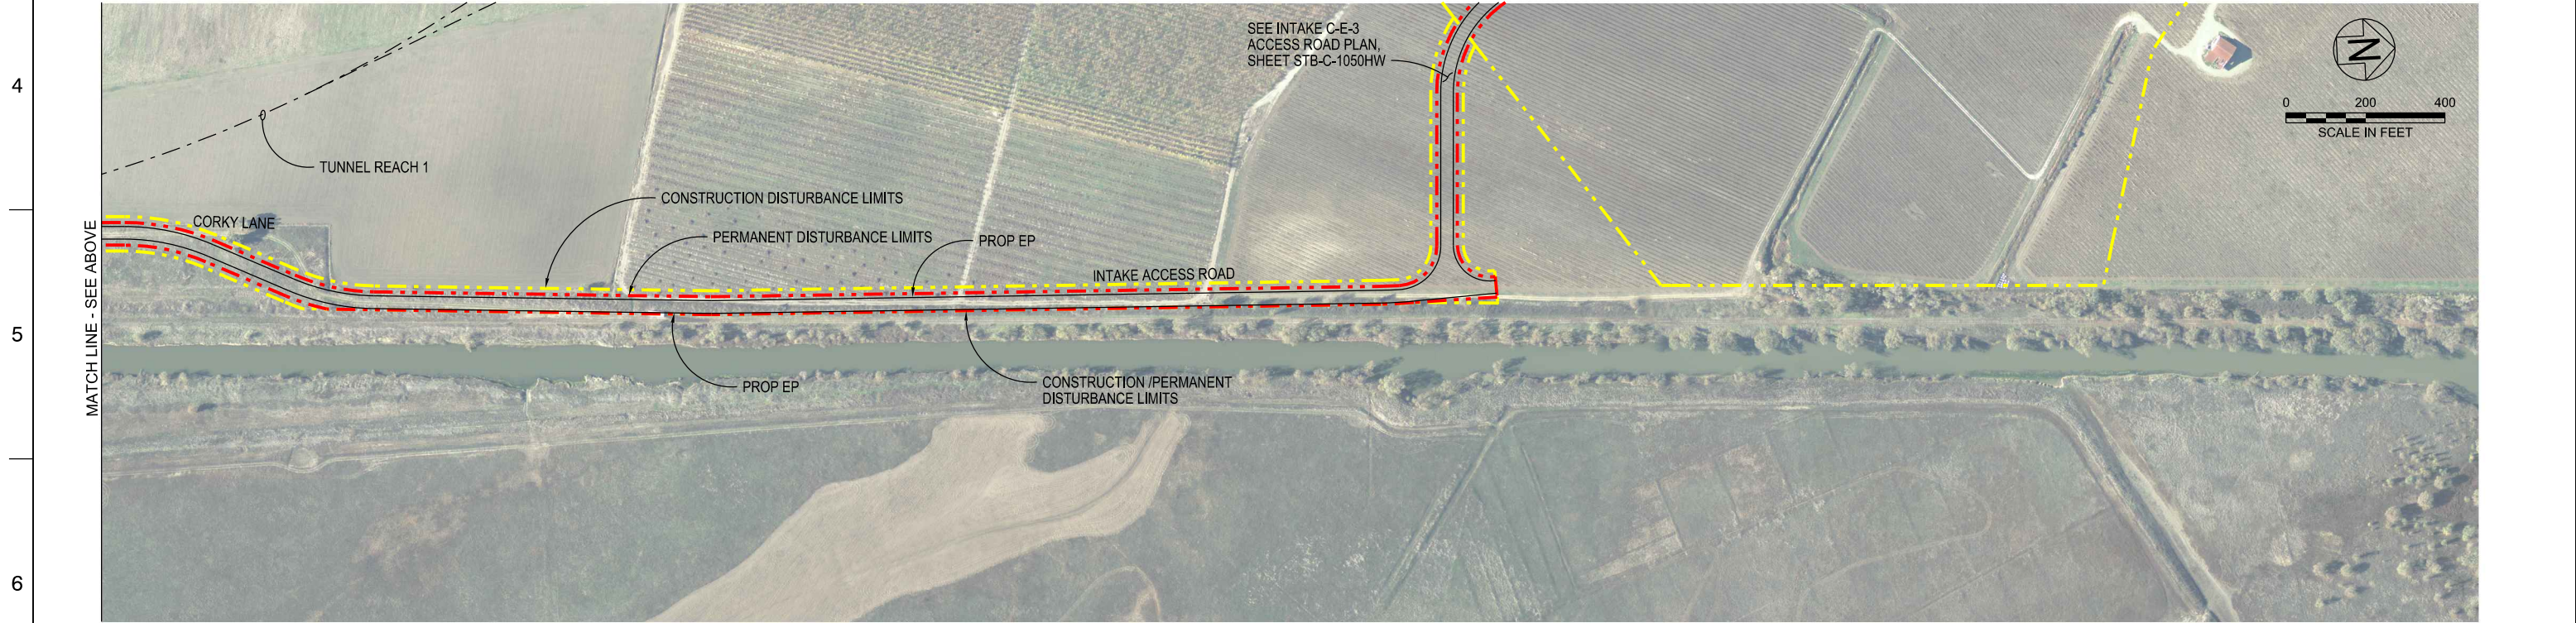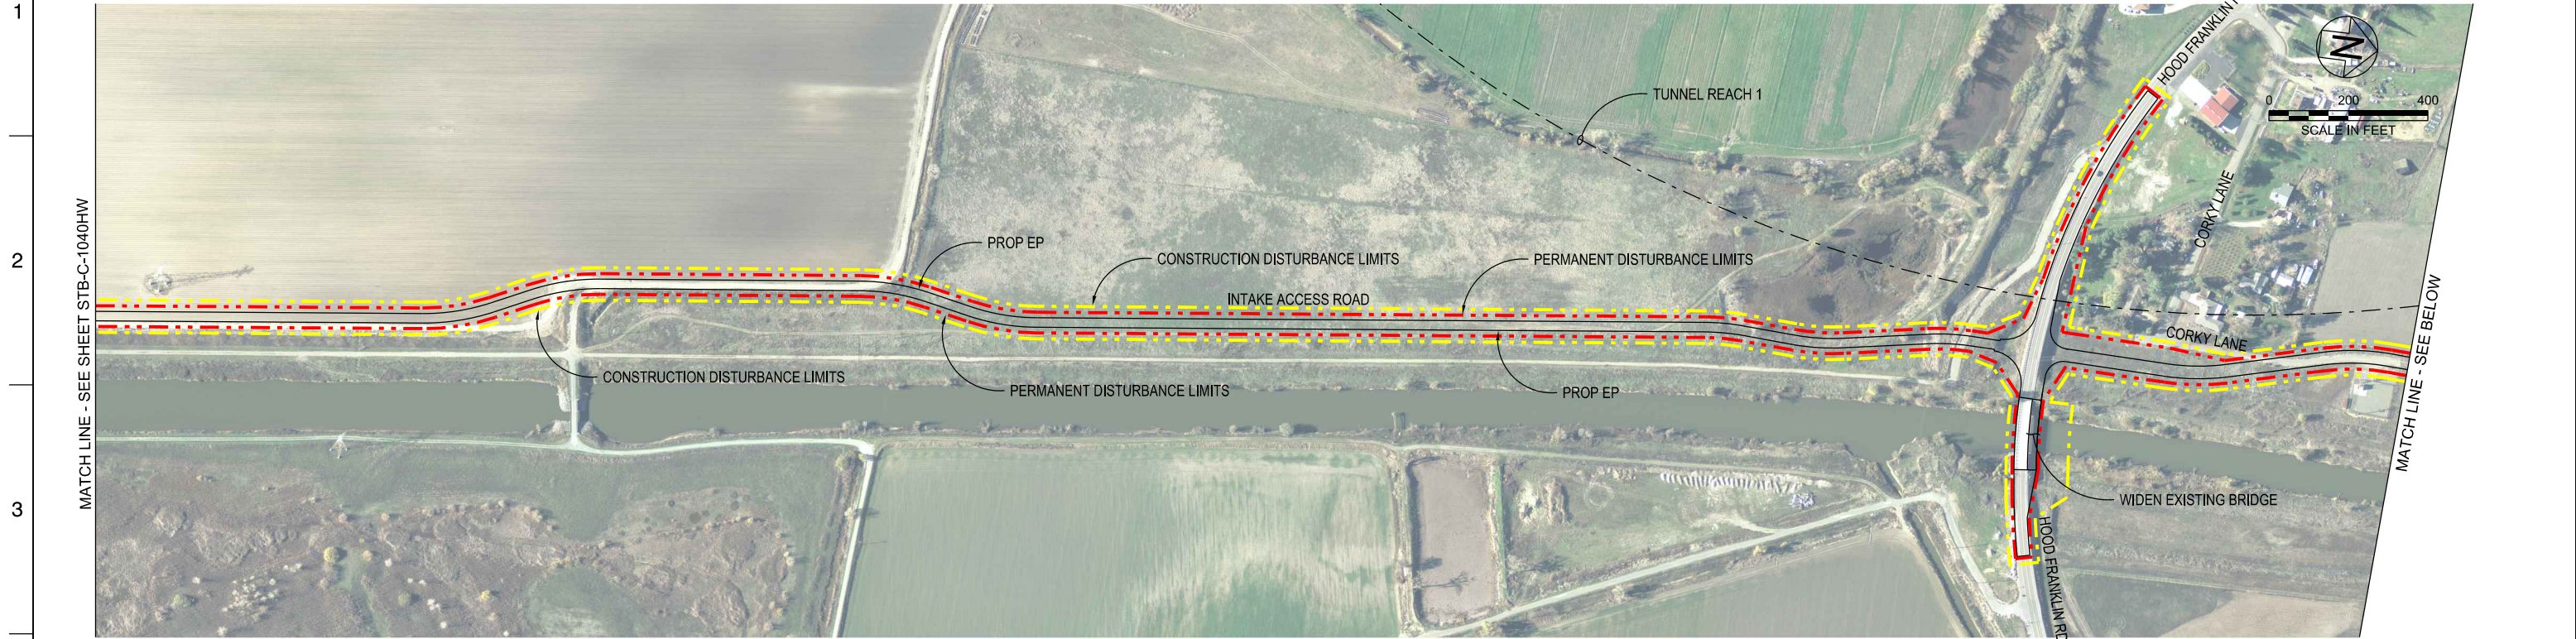

STB-C-1041HW_W8X97000.dgn

				DESIGNED	APPROVAL RECOMMENDED
				SERGIO ARELLANO	
				DRAWN	APPROVAL BY
				JUNE KASHIWADA	
				CHECKED	
				JIM LORENZEN	
REV	DATE	DESCRIPTION	SUB.	APPD	

PLOT DATE:2021/11/18

PLOT TIME:12:26:26 PM

DCA

DELTA CONVEYANCE DESIGN & CONSTRUCTION AUTHORITY

HIGHWAYS/ROADS


ENGINEERING PROJECT REPORT
DELTA CONVEYANCE PROJECT
SINGLE TUNNEL - BETHANY RESERVOIR ALTERNATIVE

ACCESS ROAD PLAN
INTAKE ROAD - 2 of 2

VERIFY SCALE
BAR IS ONE INCH ON
ORIGINAL DRAWING.
0 200 400

PROJECT NO.	W8X97000
SHEET NO.	STB-C-1041HW
REV	SEQUENCE NO.

NOTE:
1. FOR ACCESS ROAD TYPICAL CROSS SECTIONS, SEE SHEET STB-C-4002HW.

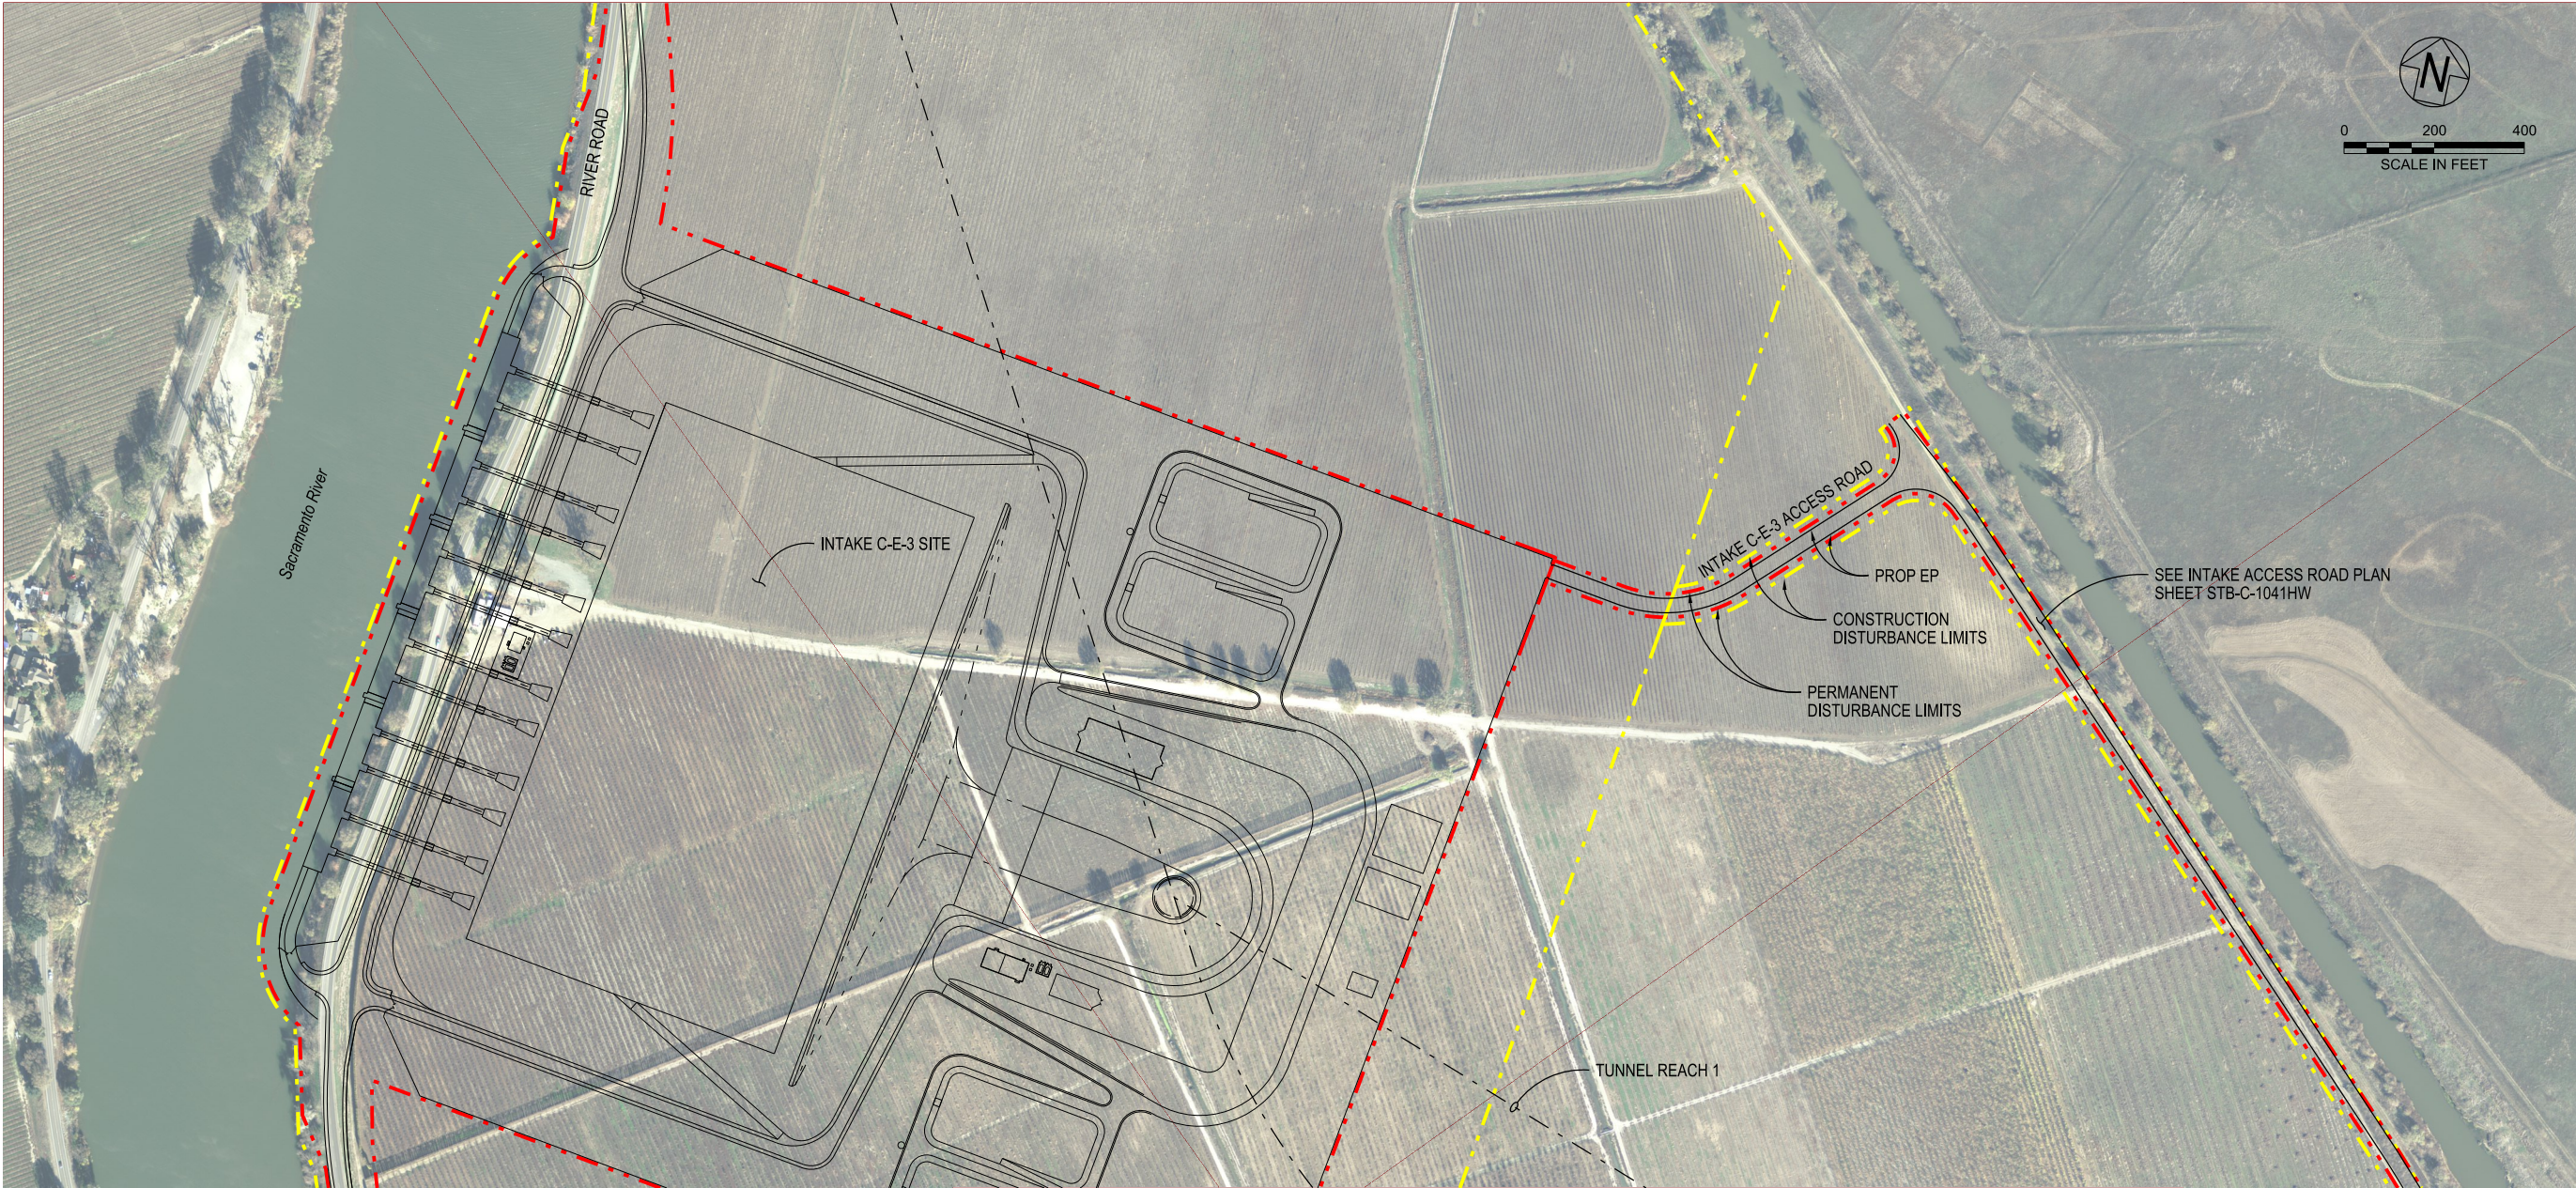

STB-C-1050HW_W8X97000.dgn

				DESIGNED	APPROVAL RECOMMENDED
				SERGIO ARELLANO	
				DRAWN	APPROVAL BY
				JUNE KASHIWADA	
				CHECKED	
				JIM LORENZEN	
REV	DATE	DESCRIPTION	SUB.	APPD	
	12/23/2021	FINAL DRAFT BASELINE DRAWINGS			



ENGINEERING PROJECT REPORT
DELTA CONVEYANCE PROJECT
SINGLE TUNNEL - BETHANY RESERVOIR ALTERNATIVE

ACCESS ROAD PLAN
INTAKE C-E-3 ROAD

HIGHWAYS/ROADS

VERIFY SCALE BAR IS ONE INCH ON ORIGINAL DRAWING. 0 1"	
PROJECT NO.	W8X97000
SHEET NO.	STB-C-1050HW
REV	SEQUENCE NO.



STB-C-1060HW_W8X97000.dgn

				DESIGNED	APPROVAL RECOMMENDED	
				SERGIO ARELLANO		
				DRAWN	APPROVAL BY	
				JUNE KASHIWADA		
				CHECKED		
				JIM LORENZEN		
REV	DATE	DESCRIPTION		SUB.	APPD	

PLOT DATE:12/10/2021
PLOT TIME:7:23:05 PM




ENGINEERING PROJECT REPORT
DELTA CONVEYANCE PROJECT
SINGLE TUNNEL - BETHANY RESERVOIR ALTERNATIVE

ACCESS ROAD PLAN
INTAKE C-E-5 ROAD

HIGHWAYS/ROADS

VERIFY SCALE BAR IS ONE INCH ON ORIGINAL DRAWING. 0 1"	
PROJECT NO. W8X97000	
SHEET NO. STB-C-1060HW	
REV	SEQUENCE NO.

NOTE:
1. FOR ACCESS ROAD TYPICAL CROSS SECTIONS, SEE SHEET STB-C-4003HW.

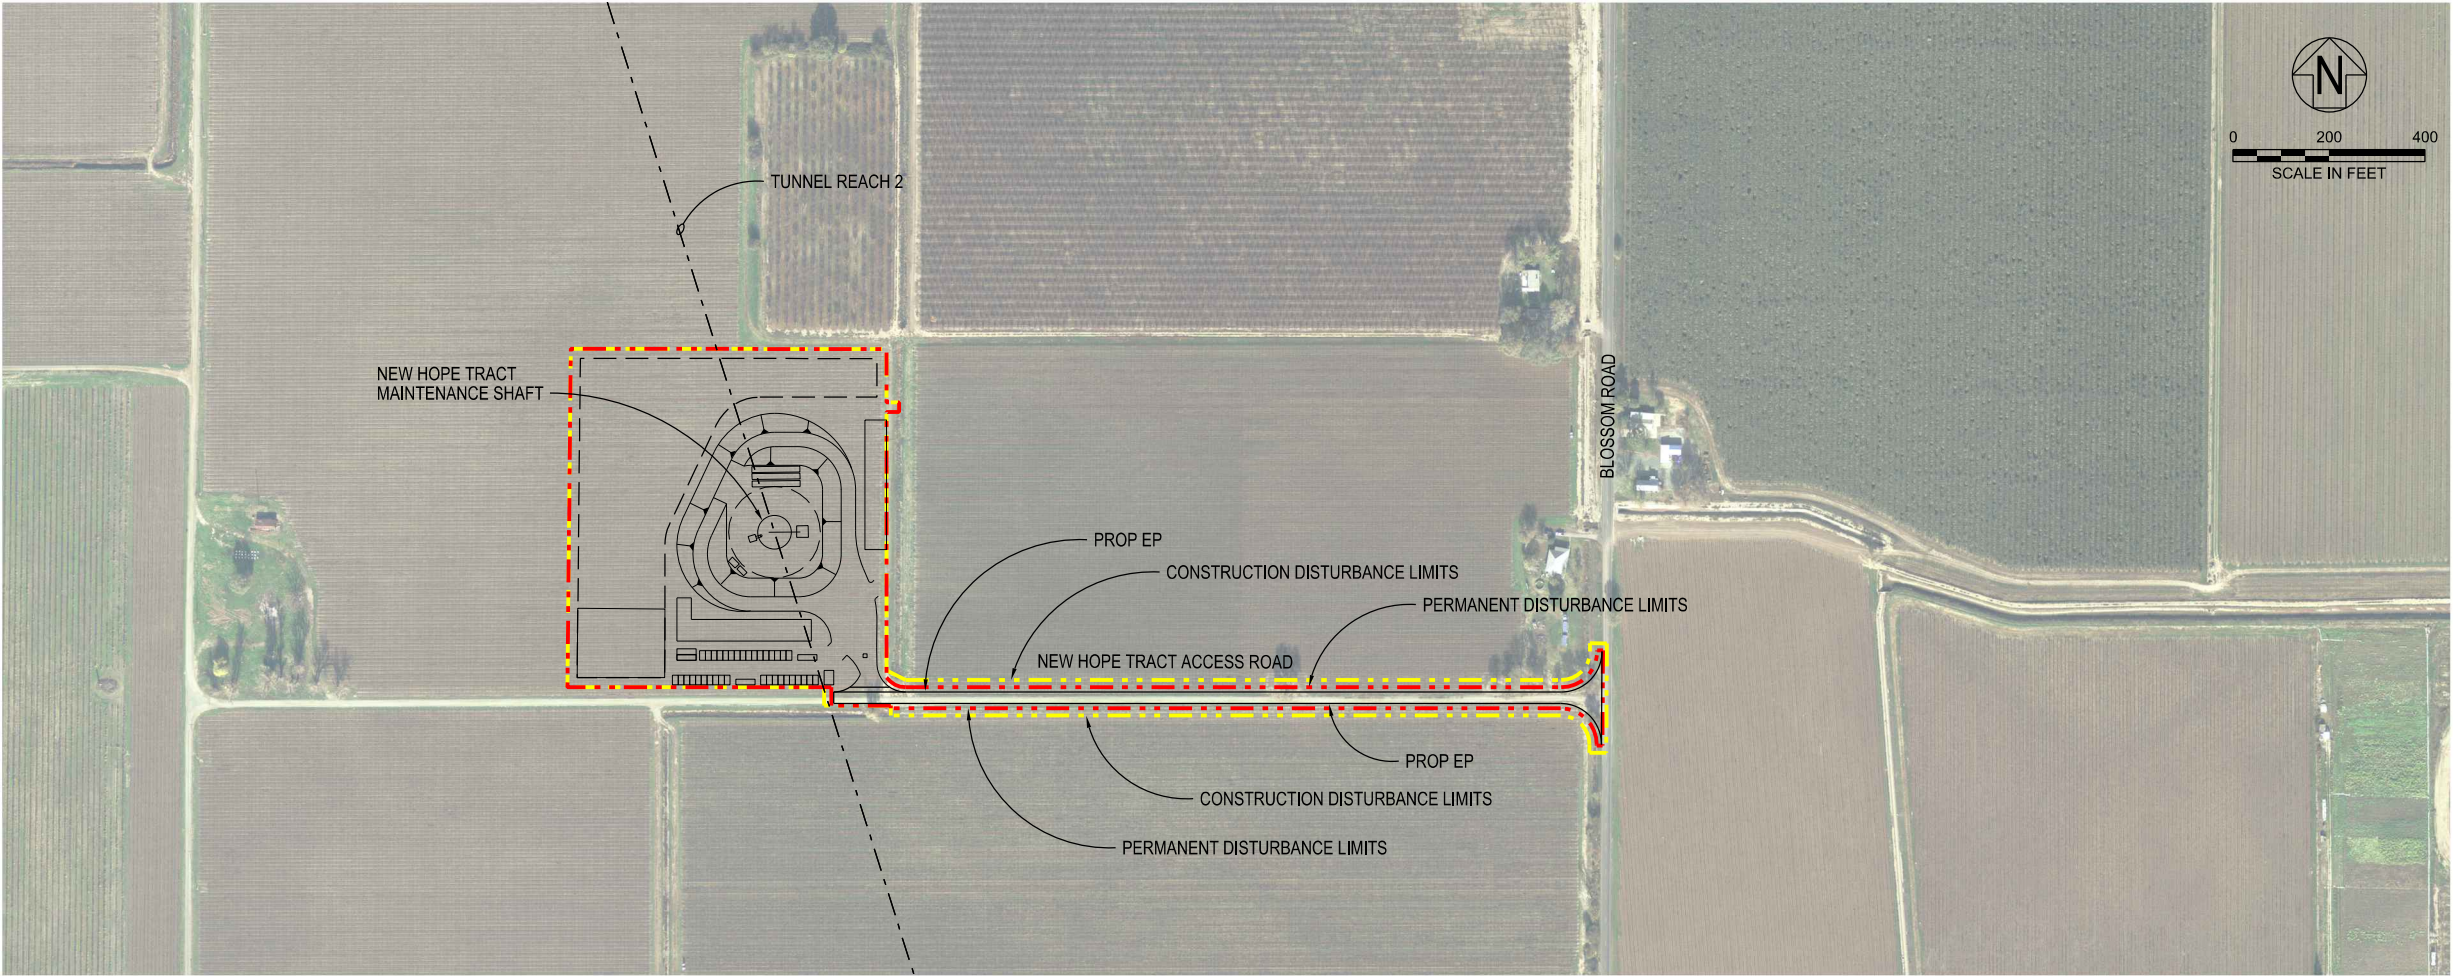

STB-C-1070HW_W8X97000.dgn

				DESIGNED	APPROVAL RECOMMENDED
				SERGIO ARELLANO	
				DRAWN	APPROVAL BY
				JUNE KASHIWADA	
				CHECKED	
				JIM LORENZEN	
REV	DATE	DESCRIPTION	SUB.	APPD	



ENGINEERING PROJECT REPORT
DELTA CONVEYANCE PROJECT
SINGLE TUNNEL - BETHANY RESERVOIR ALTERNATIVE

ACCESS ROAD PLAN
NEW HOPE TRACT MAINTENANCE SHAFT

HIGHWAYS/ROADS

VERIFY SCALE BAR IS ONE INCH ON ORIGINAL DRAWING. 0 1"	
PROJECT NO. W8X97000	
SHEET NO. STB-C-1070HW	
REV	SEQUENCE NO.

A

B

C

D



E

F

G

H

NOTE:
1. FOR ACCESS ROAD DRIVEWAY DETAIL, SEE SHEET STE-C-5001HW.

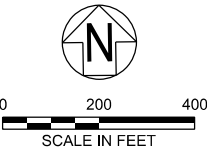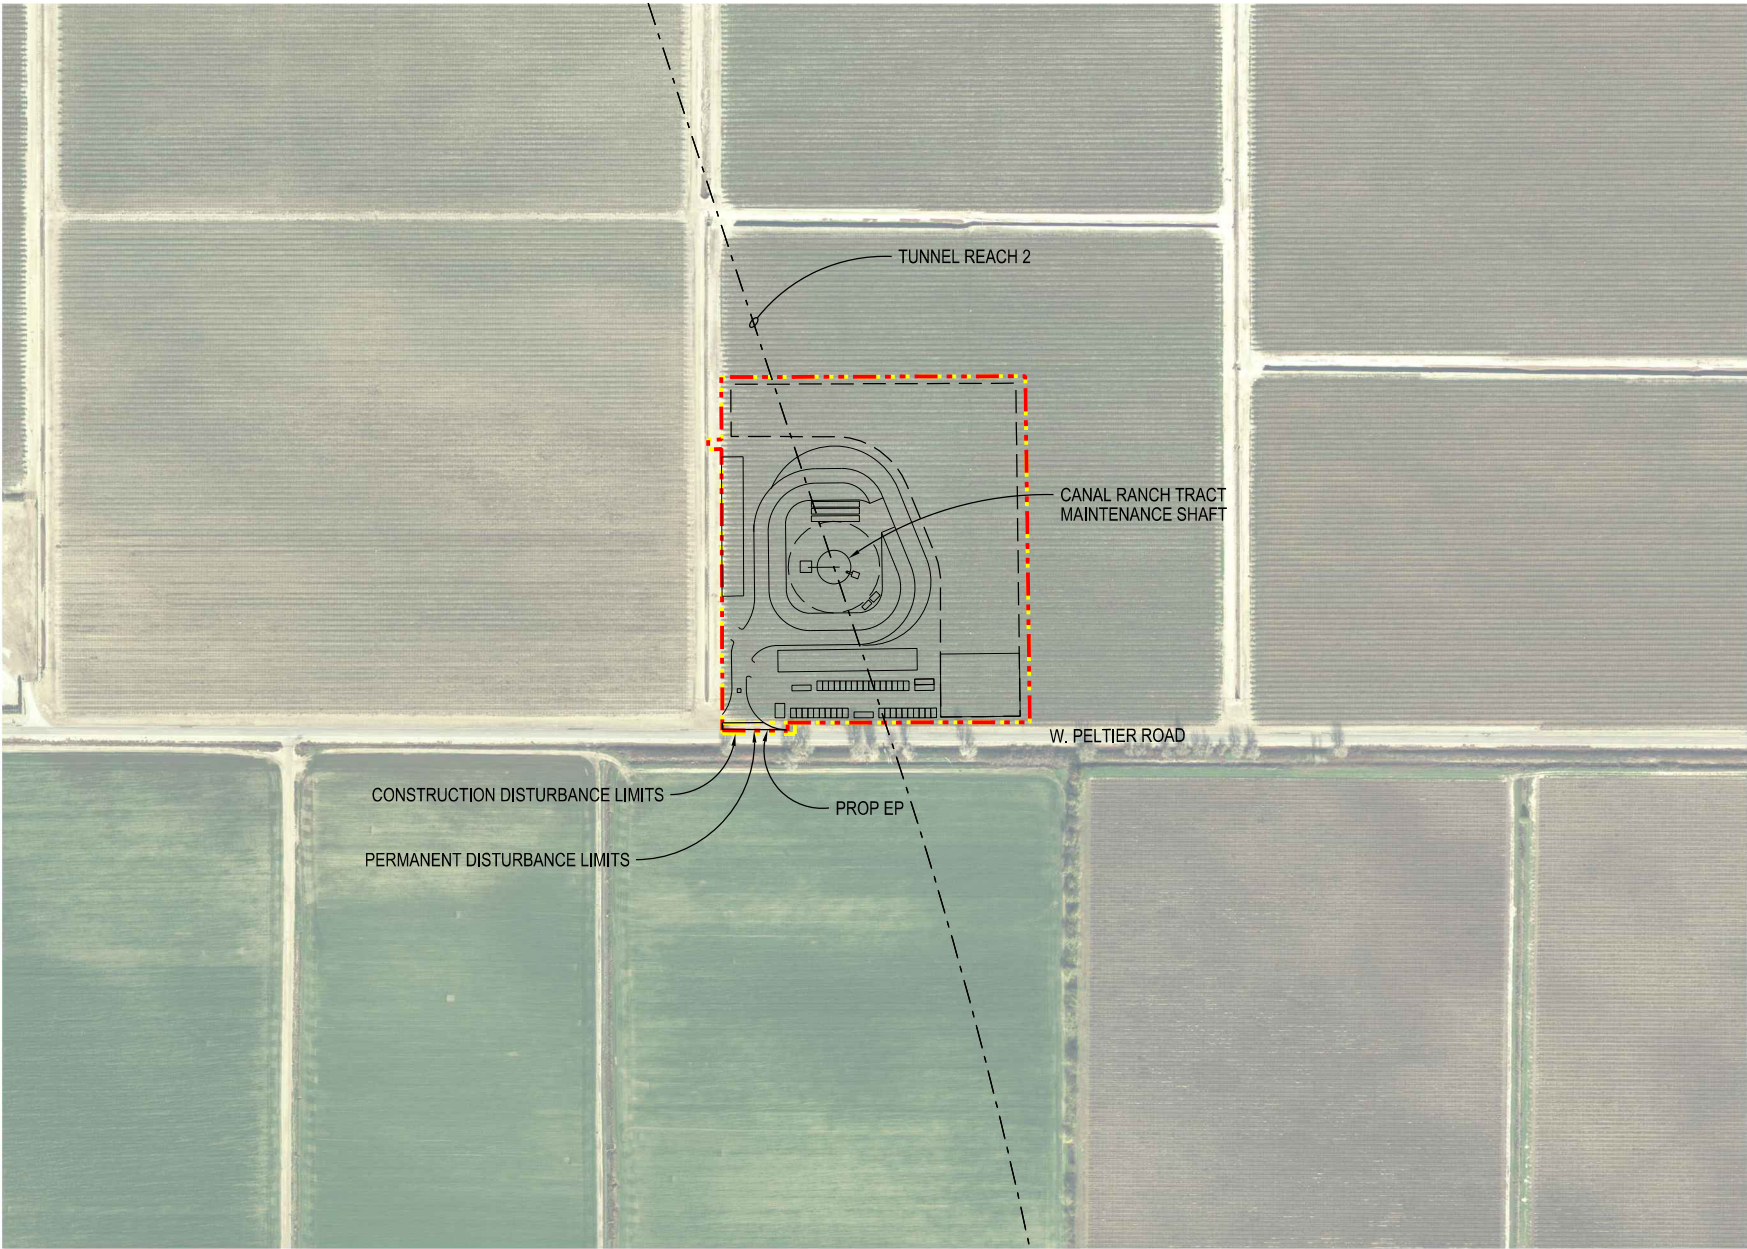

STB-C-1080HW_W8X97000.dgn

				DESIGNED	APPROVAL RECOMMENDED
				SERGIO ARELLANO	
				DRAWN	APPROVAL BY
				JUNE KASHIWADA	
				CHECKED	
				JIM LORENZEN	
REV	DATE	DESCRIPTION	SUB.	APPD	

PLOT DATE:2021111118 PLOT TIME:12:50:01 PM

A

B

C

D

E

F

G

H





HIGHWAYS/ROADS	
ENGINEERING PROJECT REPORT DELTA CONVEYANCE PROJECT SINGLE TUNNEL - BETHANY RESERVOIR ALTERNATIVE	
ACCESS ROAD PLAN CANAL RANCH TRACT MAINTENANCE SHAFT	

VERIFY SCALE BAR IS ONE INCH ON ORIGINAL DRAWING. 0 1"	
PROJECT NO. W8X97000	
SHEET NO. STB-C-1080HW	
REV	SEQUENCE NO.

A B C D E F G H

NOTE:
1. FOR ACCESS ROAD TYPICAL CROSS SECTIONS, SEE SHEET STB-C-4003HW.

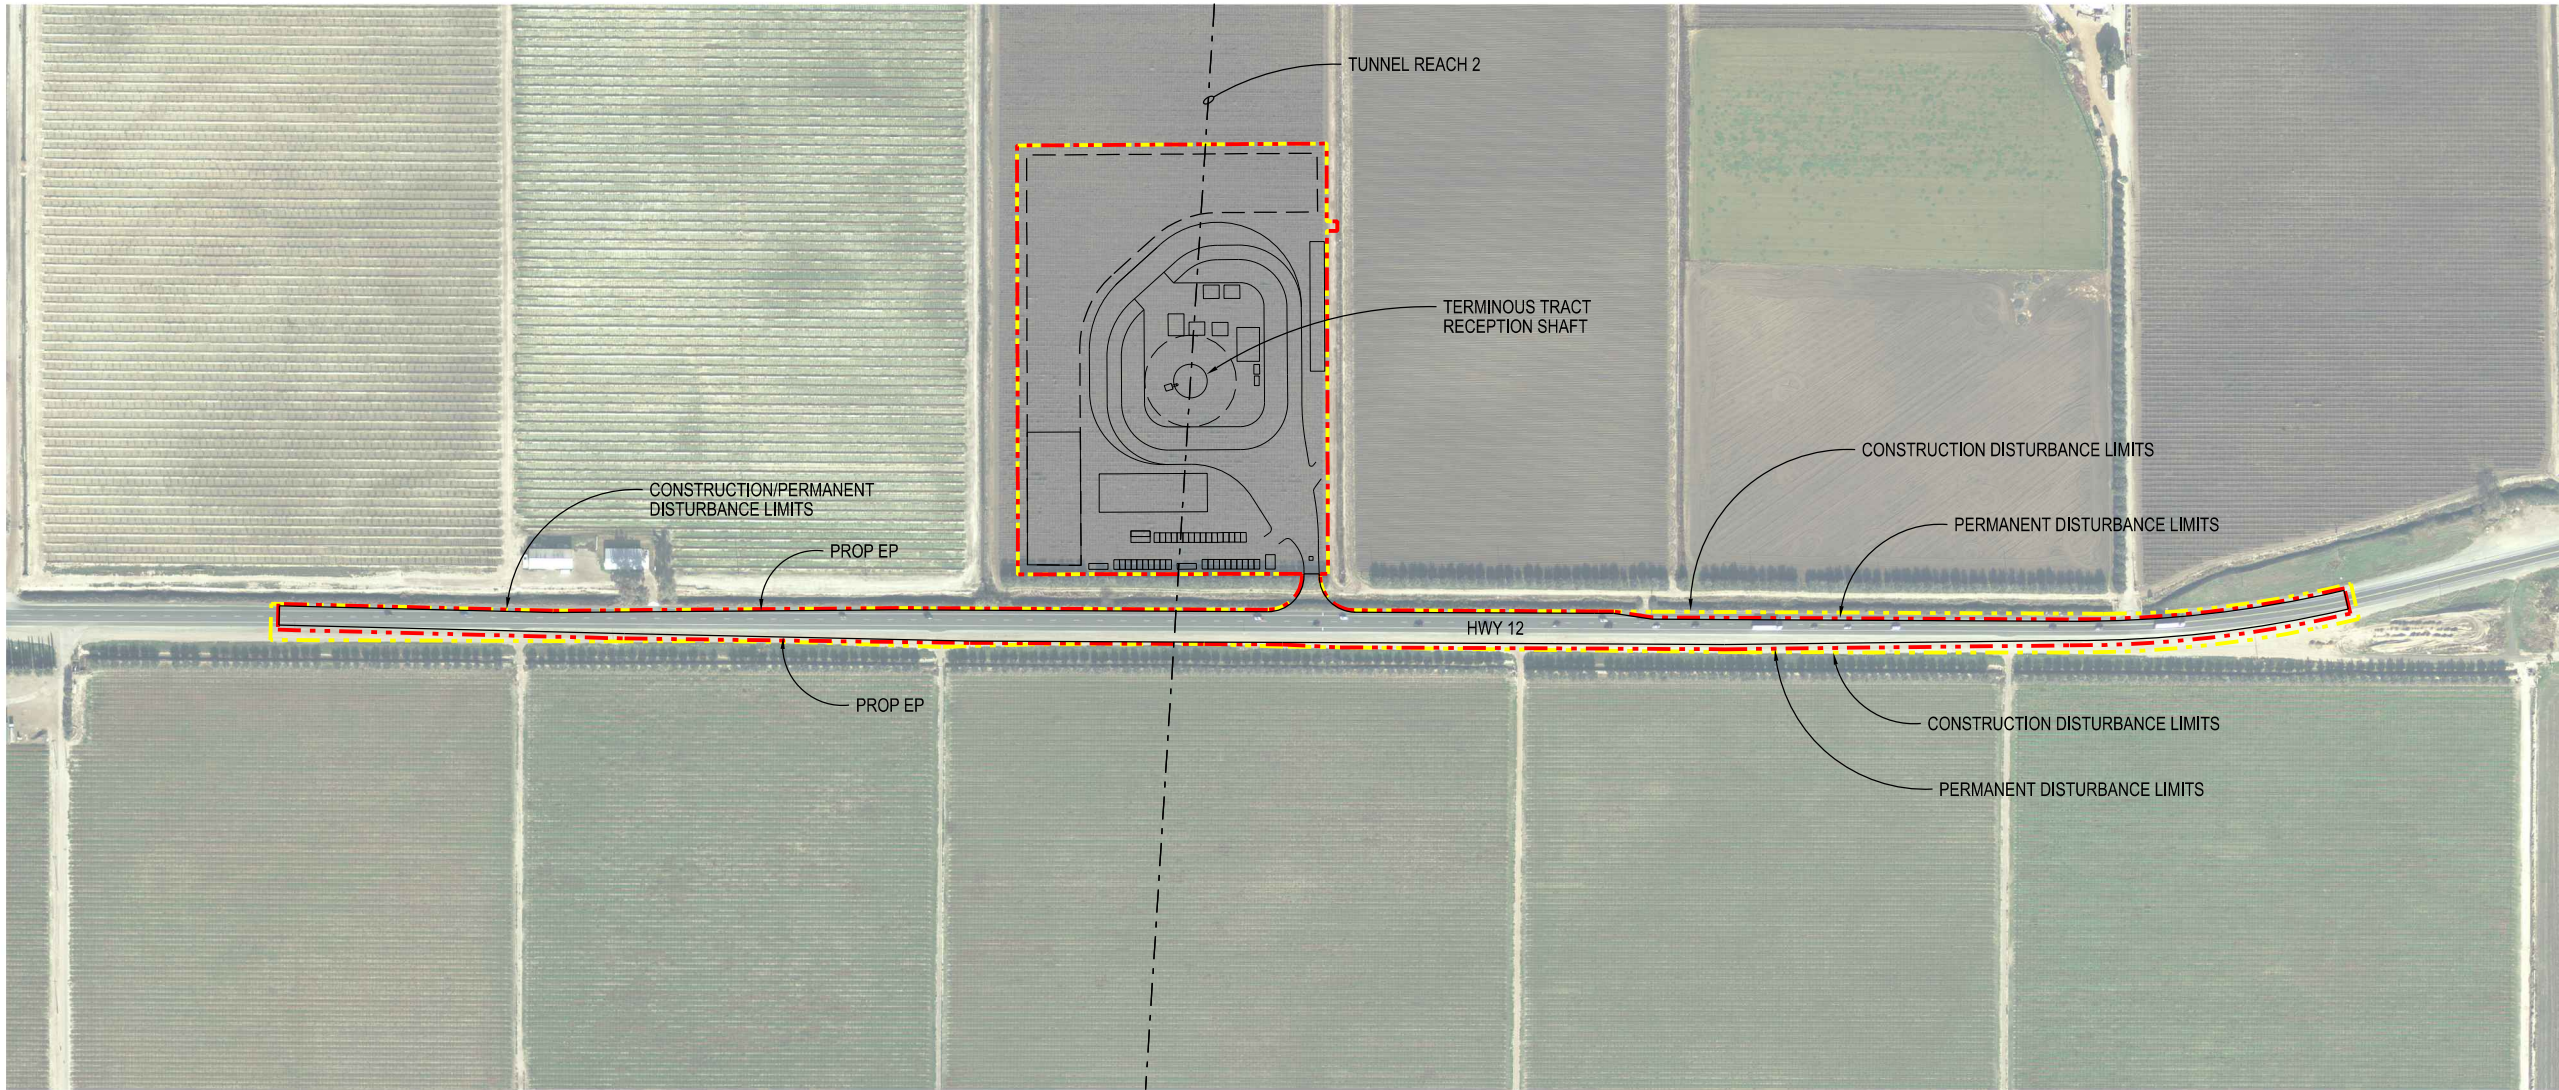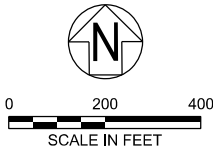

STB-C-1090HW_W8X97000.dgn

				DESIGNED	APPROVAL RECOMMENDED
				SERGIO ARELLANO	
				DRAWN	APPROVAL BY
				JUNE KASHIWADA	
				CHECKED	
				JIM LORENZEN	
REV	DATE	DESCRIPTION	SUB.	APPD	



ENGINEERING PROJECT REPORT
DELTA CONVEYANCE PROJECT
SINGLE TUNNEL - BETHANY RESERVOIR ALTERNATIVE

ACCESS ROAD PLAN
TERMINOUS TRACT RECEPTION SHAFT

HIGHWAYS/ROADS

VERIFY SCALE BAR IS ONE INCH ON ORIGINAL DRAWING. 0 1"	
PROJECT NO. W8X97000	
SHEET NO. STB-C-1090HW	
REV	SEQUENCE NO.

A B C D E F G H

A B C D E F G H

NOTE:
1. FOR ACCESS ROAD DRIVEWAY DETAIL, SEE SHEET STB-C-5001HW.

1


2

3

4

5

6

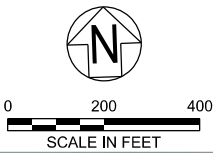

1

2

3

4

5

6

STB-C-1100HW_W8X97000.dgn

				DESIGNED	APPROVAL RECOMMENDED
				SERGIO ARELLANO	
				DRAWN	APPROVAL BY
				JUNE KASHIWADA	
				CHECKED	
				JIM LORENZEN	
REV	DATE	DESCRIPTION	SUB.	APPD	

PLOT DATE:20211118 PLOT TIME:1:13:13 PM

A

B

C

D

E

F





G

H



HIGHWAYS/ROADS		VERIFY SCALE BAR IS ONE INCH ON ORIGINAL DRAWING. 0 1"
ENGINEERING PROJECT REPORT DELTA CONVEYANCE PROJECT SINGLE TUNNEL - BETHANY RESERVOIR ALTERNATIVE		PROJECT NO. W8X97000
ACCESS ROAD PLAN KING ISLAND TRACT MAINTENANCE SHAFT		SHEET NO. STB-C-1100HW
REV	SEQUENCE NO.	

NOTE:
1. FOR ACCESS ROAD TYPICAL CROSS SECTIONS, SEE SHEET STB-C-4004HW.

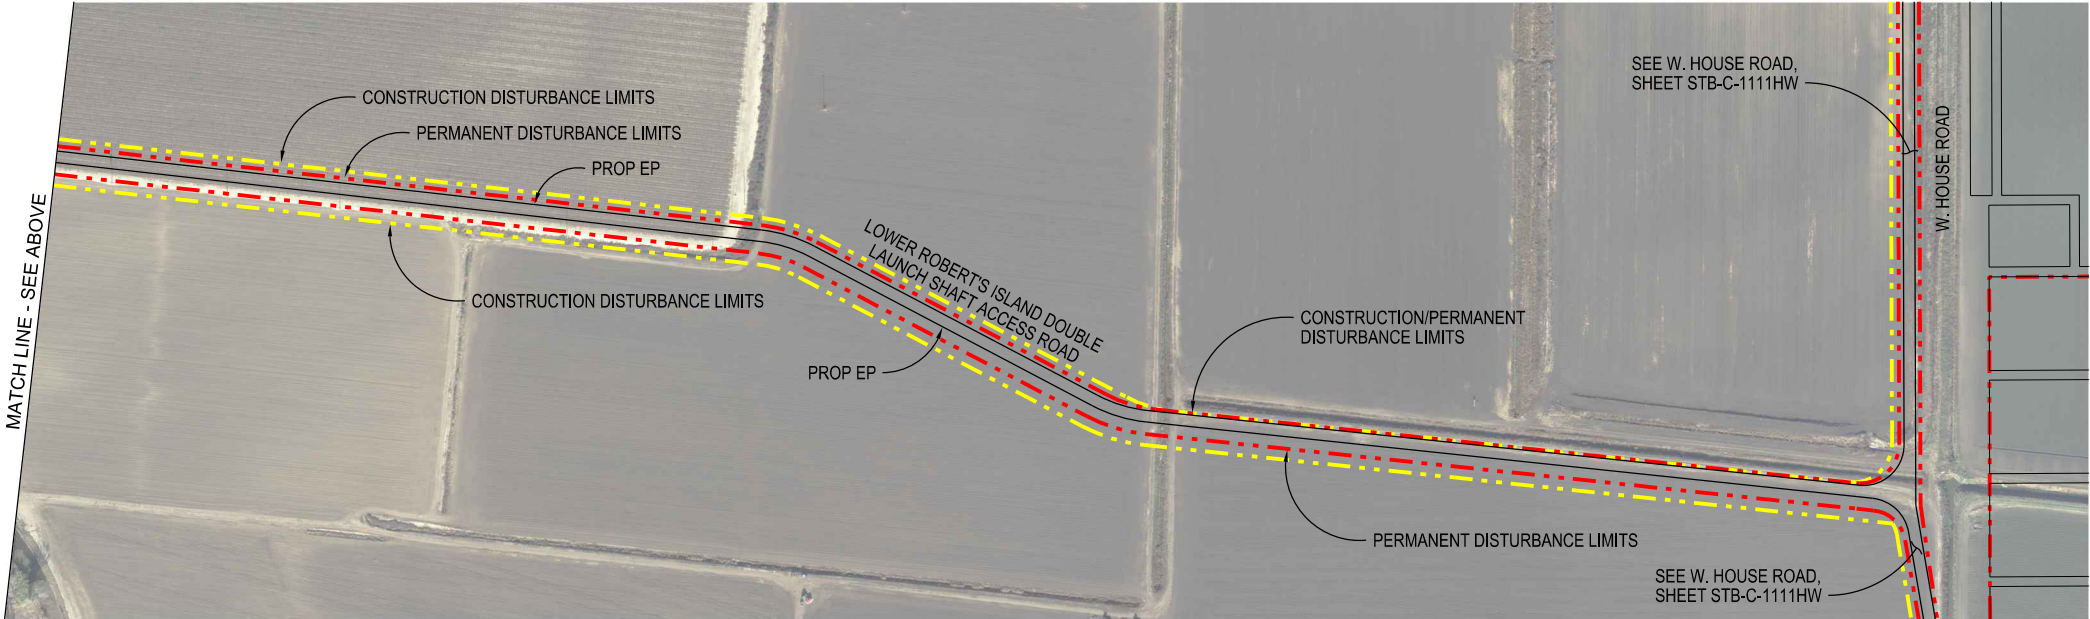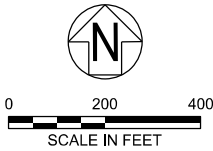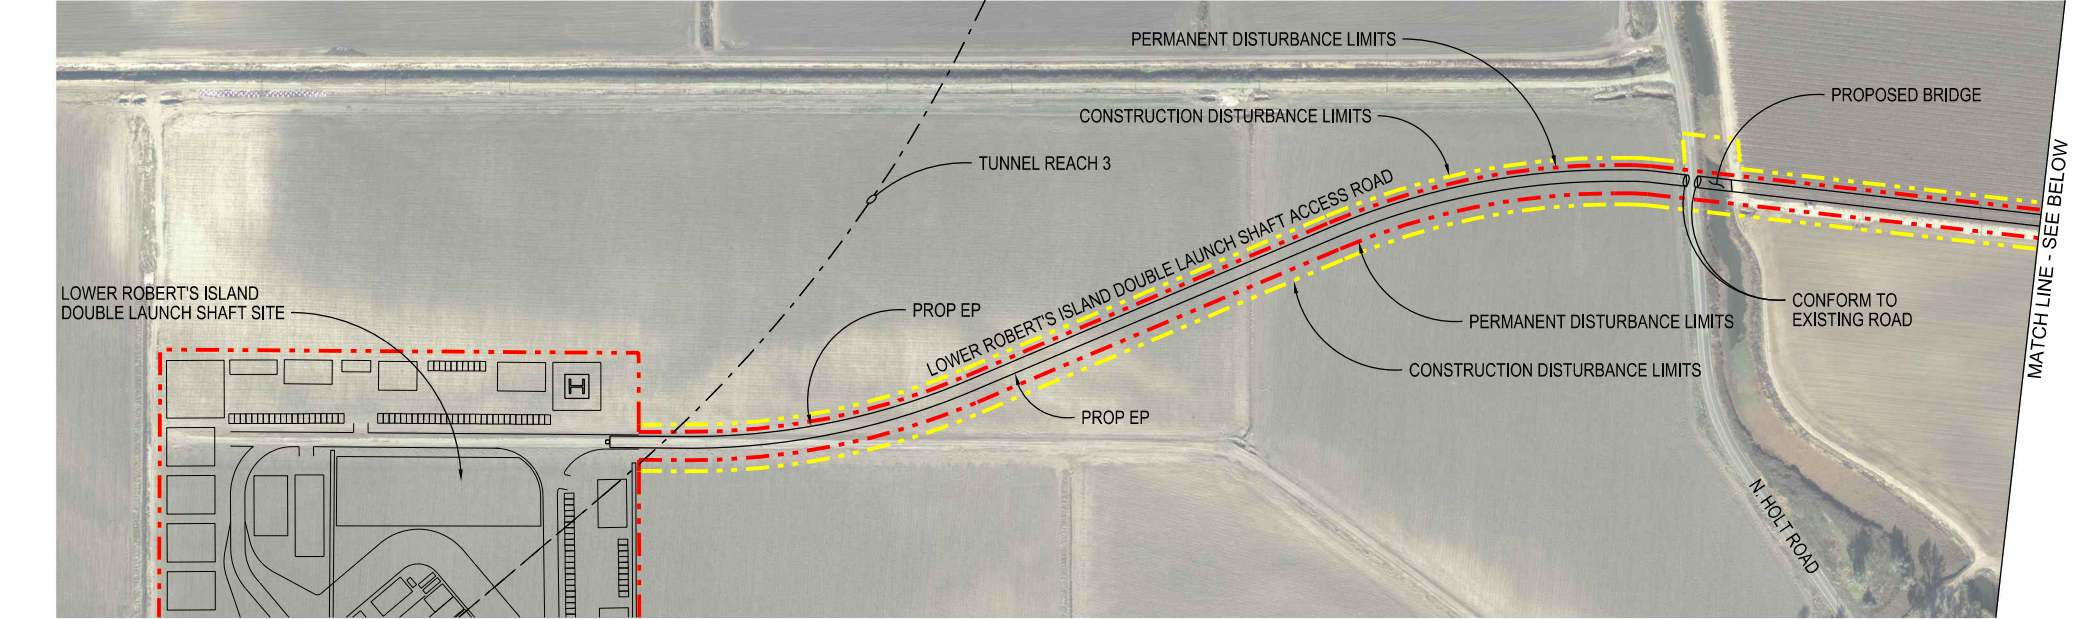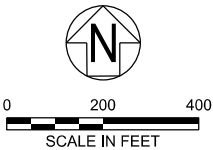

STB-C-1110-HW_W8X97000.dgn

				DESIGNED	APPROVAL RECOMMENDED
				SERGIO ARELLANO	
				DRAWN	APPROVAL BY
				JUNE KASHIWADA	
				CHECKED	
				JIM LORENZEN	
REV	DATE	DESCRIPTION	SUB.	APPD	






ENGINEERING PROJECT REPORT
DELTA CONVEYANCE PROJECT
SINGLE TUNNEL - BETHANY RESERVOIR ALTERNATIVE
ACCESS ROAD PLAN - LOWER ROBERT'S
ISLAND DOUBLE LAUNCH SHAFT - 1 of 4

HIGHWAYS/ROADS

VERIFY SCALE BAR IS ONE INCH ON ORIGINAL DRAWING. 0 1"	
PROJECT NO. W8X97000	
SHEET NO. STB-C-1110HW	
REV	SEQUENCE NO.

NOTE:
1. FOR ACCESS ROAD TYPICAL CROSS SECTIONS, SEE SHEET STB-C-4004HW.

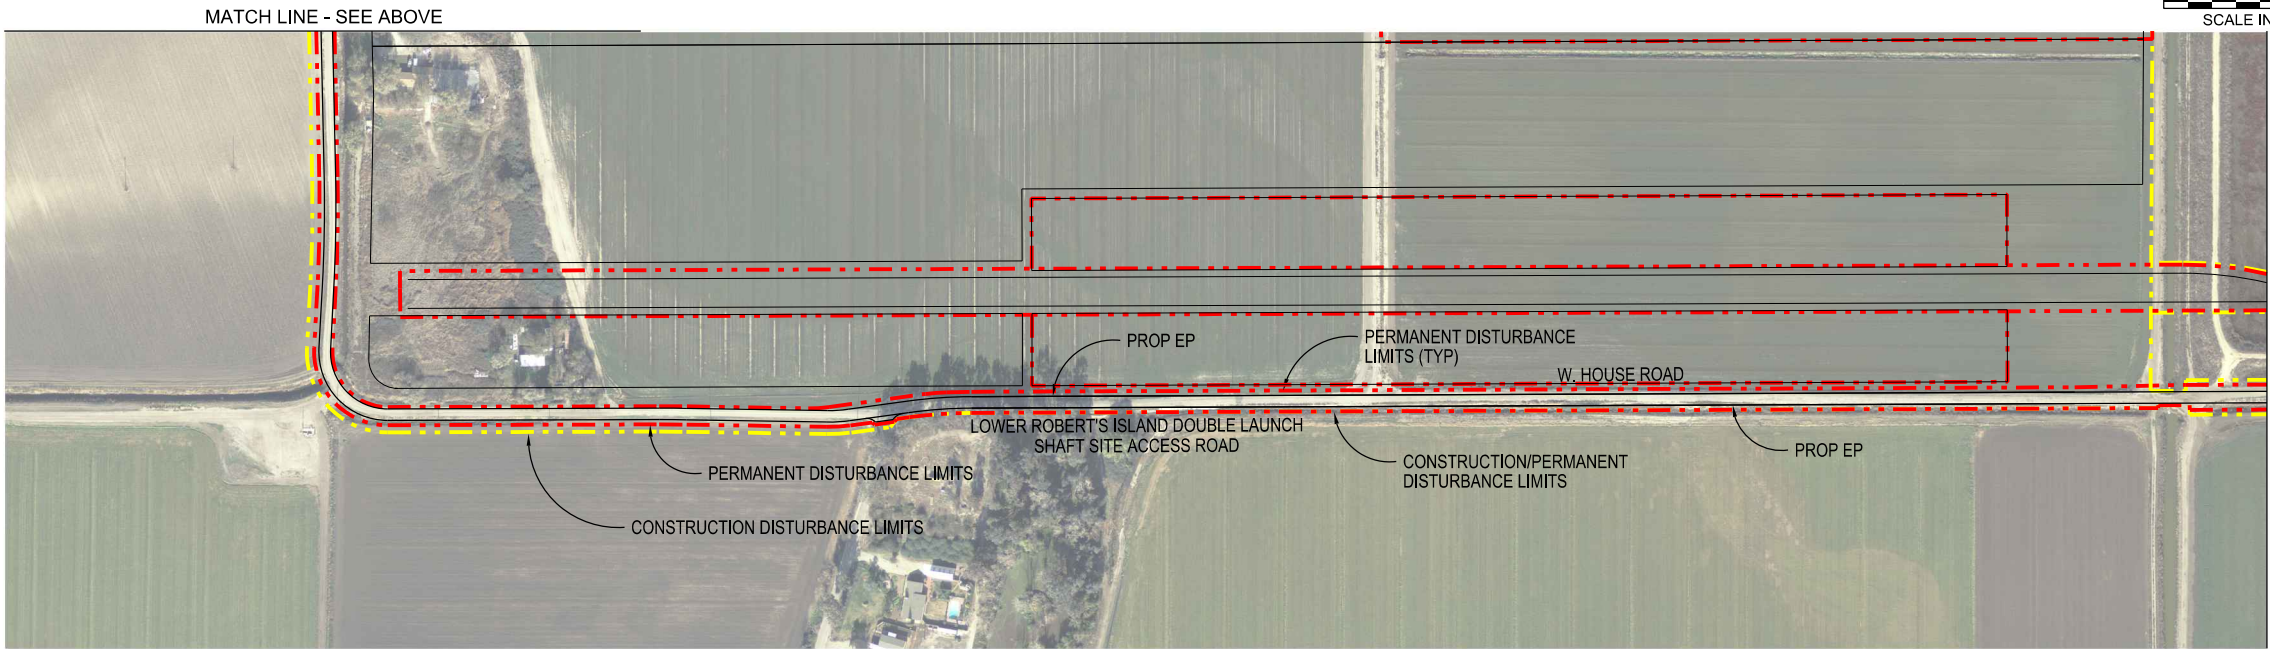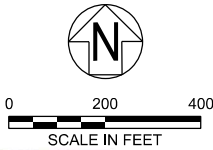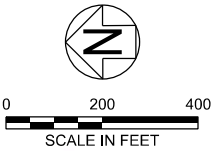

STB-C-1111HW_W8X97000.dgn

				DESIGNED	APPROVAL RECOMMENDED
				SERGIO ARELLANO	
				DRAWN	APPROVAL BY
				JUNE KASHIWADA	
				CHECKED	
				JIM LORENZEN	
REV	DATE	DESCRIPTION	SUB.	APPD	

PLOT DATE:20211118 PLOT TIME:1:52:36 PM




ENGINEERING PROJECT REPORT
DELTA CONVEYANCE PROJECT
SINGLE TUNNEL - BETHANY RESERVOIR ALTERNATIVE
**ACCESS ROAD PLAN - LOWER ROBERT'S
ISLAND DOUBLE LAUNCH SHAFT - 2 of 4**

HIGHWAYS/ROADS

VERIFY SCALE BAR IS ONE INCH ON ORIGINAL DRAWING. 0 1"	
PROJECT NO. W8X97000	
SHEET NO. STB-C-1111HW	
REV	SEQUENCE NO.

NOTE:
1. FOR ACCESS ROAD TYPICAL CROSS SECTIONS, SEE SHEET STB-C-4004HW.

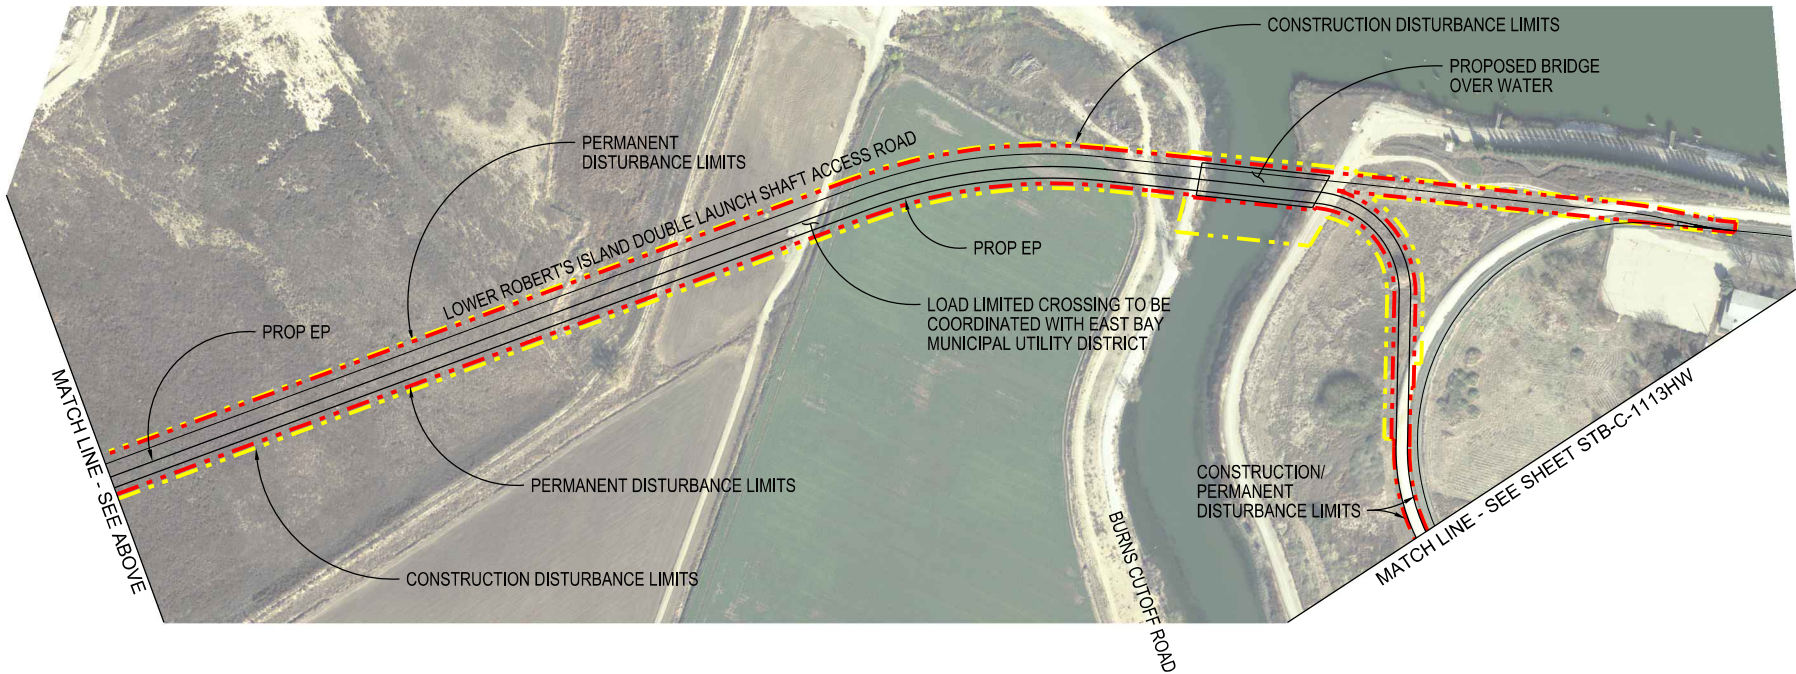

STB-C-1112HW_w8x97000.dgn

				DESIGNED	APPROVAL RECOMMENDED
				SERGIO ARELLANO	
				DRAWN	APPROVAL BY
				JUNE KASHIWADA	
				CHECKED	
				JIM LORENZEN	
REV	DATE	DESCRIPTION	SUB.	APPD	

PLOT DATE:2021/11/18 PLOT TIME:1:46:47 PM





ENGINEERING PROJECT REPORT
DELTA CONVEYANCE PROJECT
SINGLE TUNNEL - BETHANY RESERVOIR ALTERNATIVE
**ACCESS ROAD PLAN - LOWER ROBERT'S
ISLAND DOUBLE LAUNCH SHAFT - 3 of 4**

HIGHWAYS/ROADS

VERIFY SCALE BAR IS ONE INCH ON ORIGINAL DRAWING. 0 1"	
PROJECT NO. W8X97000	
SHEET NO. STB-C-1112HW	
REV	SEQUENCE NO.

A B C D E F G H

NOTE:
1. FOR ACCESS ROAD TYPICAL CROSS SECTIONS, SEE SHEET STB-C-4004HW.

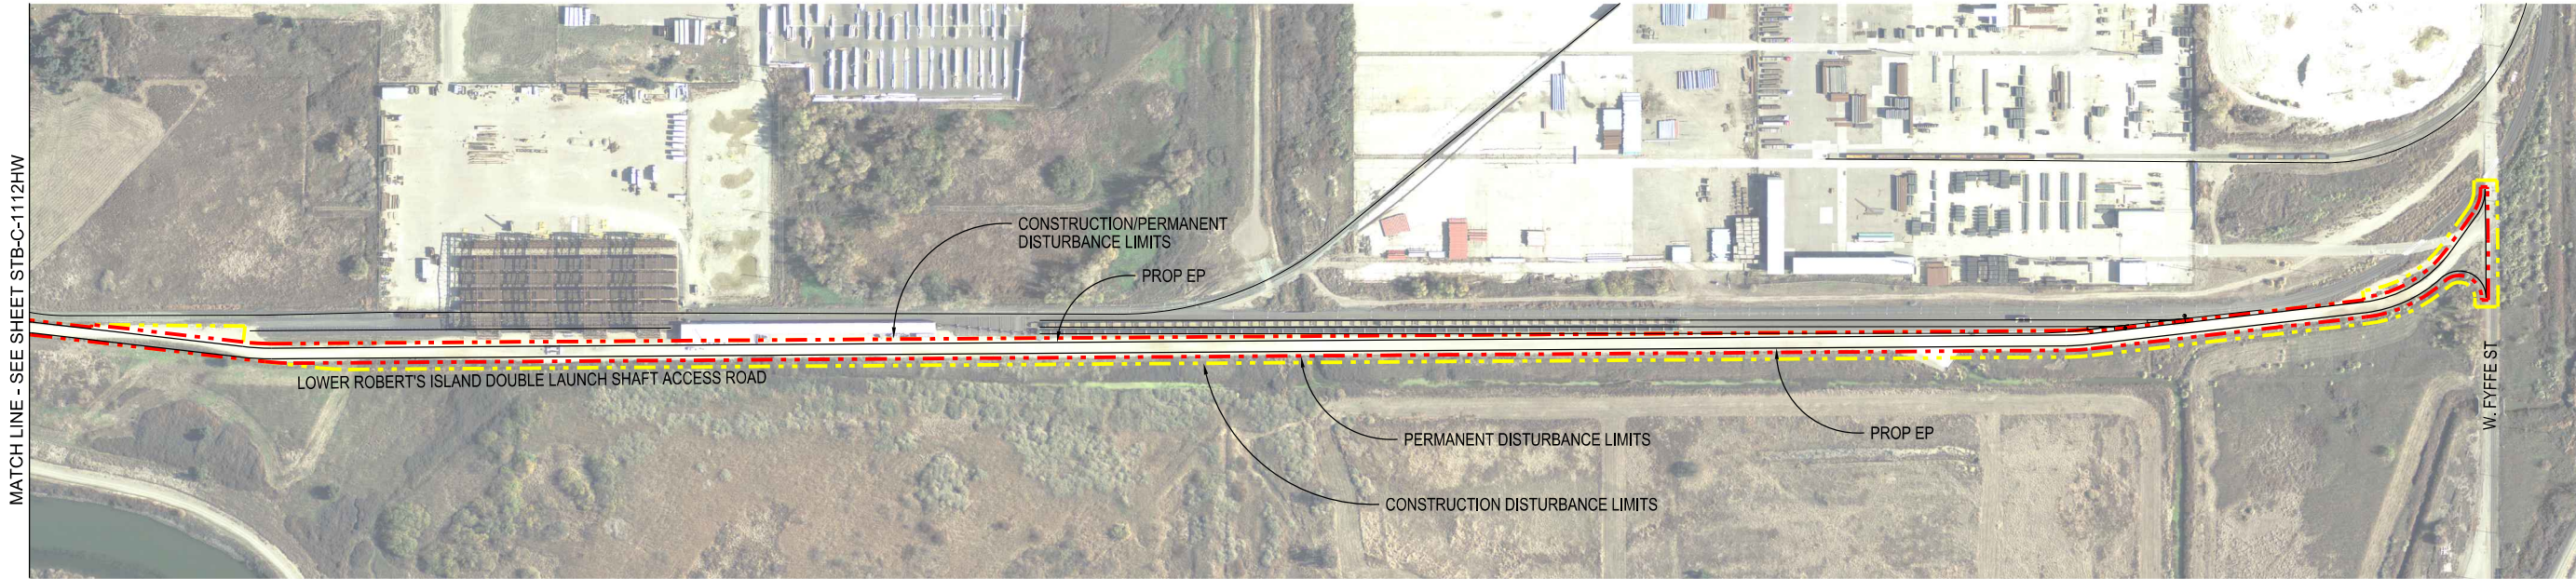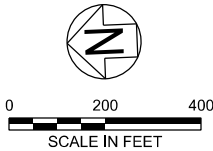

STB-C-1113HW_w8x97000.dgn

				DESIGNED	APPROVAL RECOMMENDED
				SERGIO ARELLANO	
				DRAWN	APPROVAL BY
				JUNE KASHIWADA	
				CHECKED	
				JIM LORENZEN	
REV	DATE	DESCRIPTION	SUB.	APPD	

PLOT DATE:2021/11/18 PLOT TIME:2:11:53 PM

A B C D E F G H

HIGHWAYS/ROADS



ENGINEERING PROJECT REPORT
DELTA CONVEYANCE PROJECT
SINGLE TUNNEL - BETHANY RESERVOIR ALTERNATIVE
**ACCESS ROAD PLAN - LOWER ROBERT'S
ISLAND DOUBLE LAUNCH SHAFT - 4 of 4**

VERIFY SCALE BAR IS ONE INCH ON ORIGINAL DRAWING. 0 1"	
PROJECT NO. W8X97000	
SHEET NO. STB-C-1113HW	
REV	SEQUENCE NO.

A

B

C

D



E

F

G

H

NOTE:
1. FOR ACCESS ROAD DRIVEWAY DETAIL, SEE SHEET STB-C-5001HW.

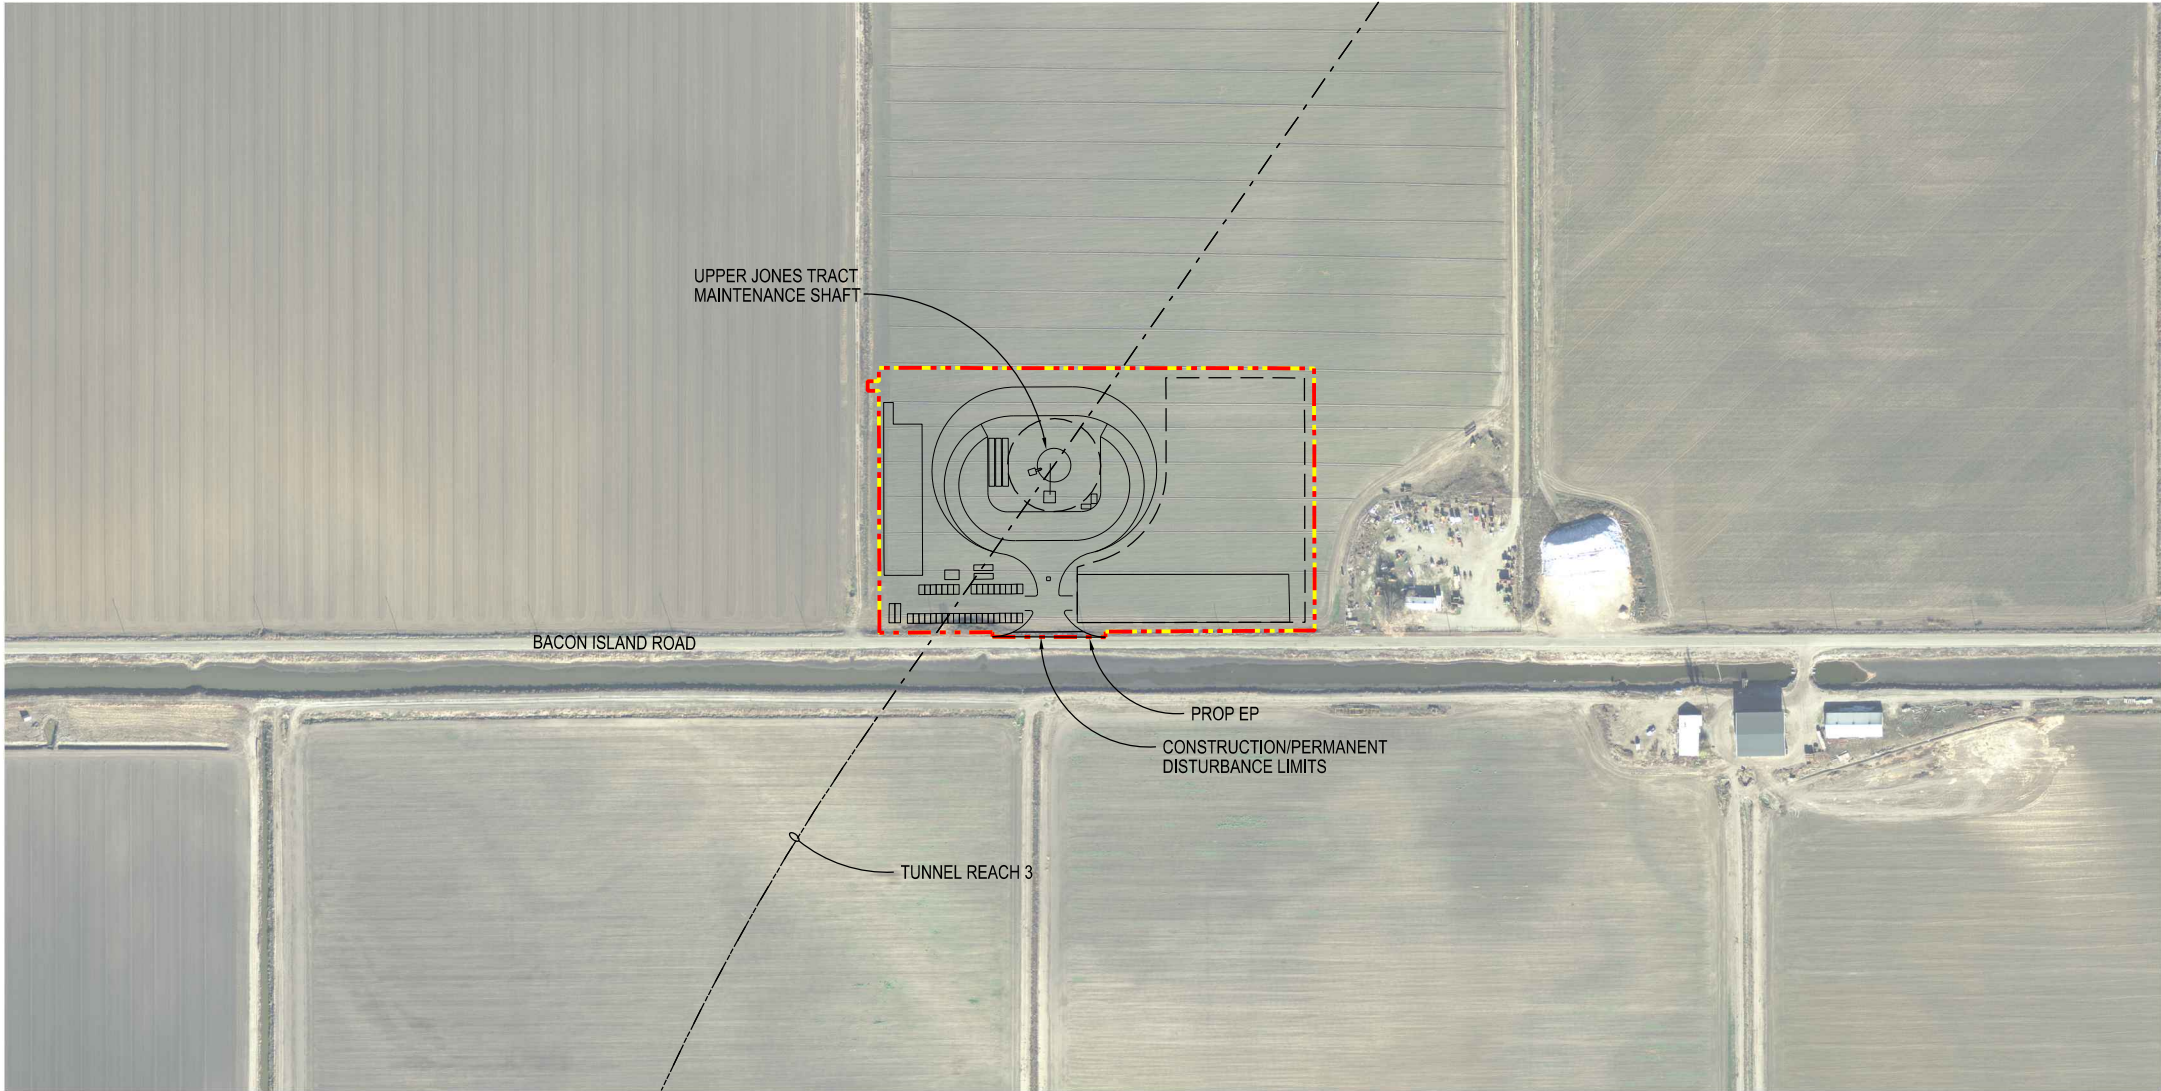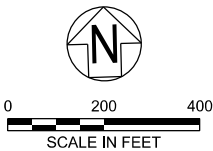

STB-C-1120HW_W8X97000.dgn

					DESIGNED	APPROVAL RECOMMENDED
					SERGIO ARELLANO	
					DRAWN	APPROVAL BY
					JUNE KASHIWADA	
					CHECKED	
					JIM LORENZEN	
REV	DATE	DESCRIPTION	SUB.	APPD		

PLOT DATE:2021/11/18 PLOT TIME:2:15:09 PM

A

B

C

D

E

F

G


H



HIGHWAYS/ROADS	
ENGINEERING PROJECT REPORT DELTA CONVEYANCE PROJECT SINGLE TUNNEL - BETHANY RESERVOIR ALTERNATIVE	
ACCESS ROAD PLAN UPPER JONES TRACT MAINTENANCE SHAFT	

VERIFY SCALE BAR IS ONE INCH ON ORIGINAL DRAWING. 0 1"	
PROJECT NO. W8X97000	
SHEET NO. STB-C-1120HW	
REV	SEQUENCE NO.

NOTE:
1. FOR ACCESS ROAD DRIVEWAY DETAIL, SEE SHEET STB-C-5001HW.

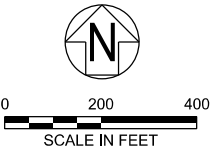

STB-C-1130HW_W8X97000.dgn

					DESIGNED	APPROVAL RECOMMENDED
					SERGIO ARELLANO	
					DRAWN	APPROVAL BY
					JUNE KASHIWADA	
					CHECKED	
					JIM LORENZEN	
REV	DATE	DESCRIPTION	SUB.	APPD		

PLOT DATE:2021/11/18 PLOT TIME:2:21:23 PM



ENGINEERING PROJECT REPORT
DELTA CONVEYANCE PROJECT
SINGLE TUNNEL - BETHANY RESERVOIR ALTERNATIVE

ACCESS ROAD PLAN
UNION ISLAND MAINTENANCE SHAFT

HIGHWAYS/ROADS

VERIFY SCALE BAR IS ONE INCH ON ORIGINAL DRAWING. 0 1"	
PROJECT NO. W8X97000	
SHEET NO. STB-C-1130HW	
REV	SEQUENCE NO.

NOTE:
1. FOR ACCESS ROAD TYPICAL CROSS SECTIONS, SEE SHEET STB-C-4005HW.

1

2

3

4

5

6

1



2

3

4

5

6

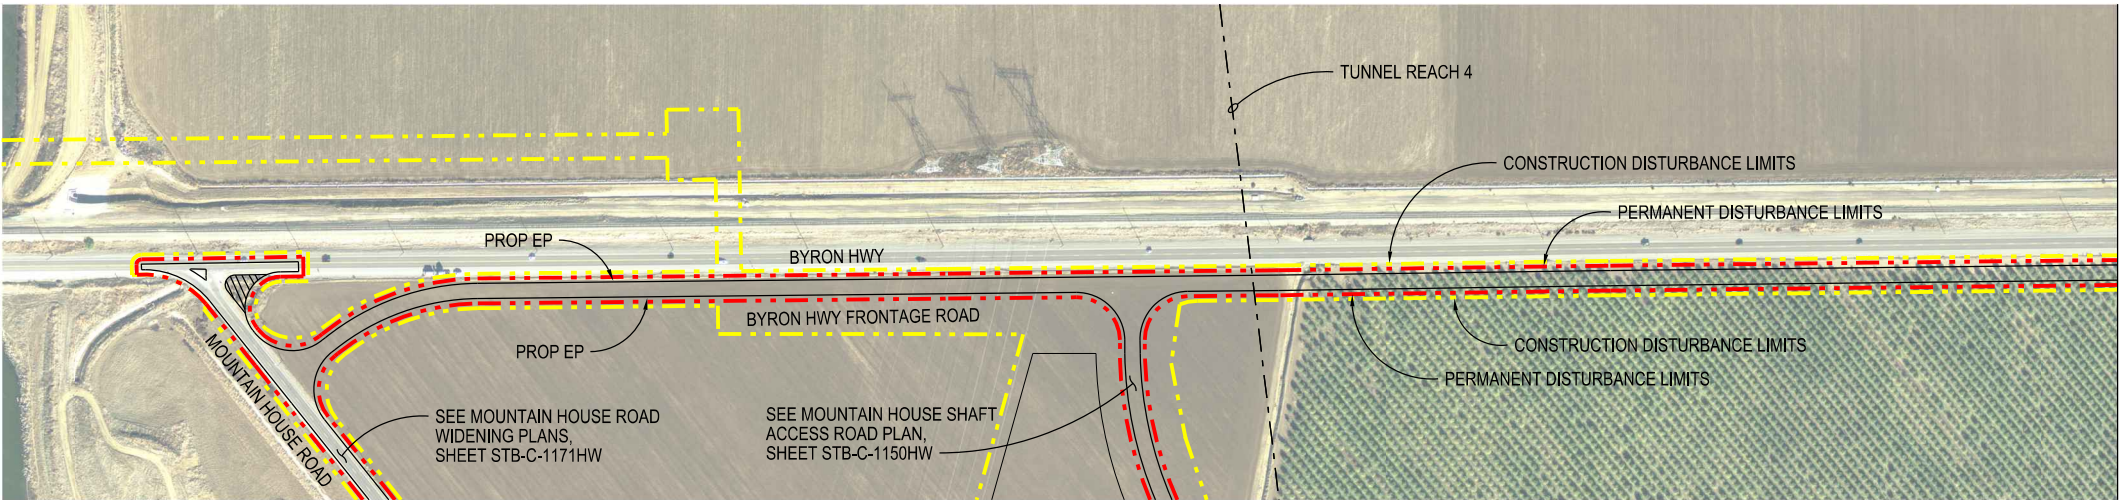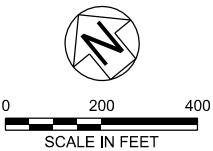

STB-C-1140-HW_W8X97000.dgn

				DESIGNED	APPROVAL RECOMMENDED
				SERGIO ARELLANO	
				DRAWN	APPROVAL BY
				JUNE KASHIWADA	
				CHECKED	
				JIM LORENZEN	
REV	DATE	DESCRIPTION	SUB.	APPD	

HIGHWAYS/ROADS



ENGINEERING PROJECT REPORT
DELTA CONVEYANCE PROJECT
SINGLE TUNNEL - BETHANY RESERVOIR ALTERNATIVE

ACCESS ROAD PLAN
BYRON HWY FRONTAGE ROAD - 1 of 2

VERIFY SCALE BAR IS ONE INCH ON ORIGINAL DRAWING. 0 [] 1"	
PROJECT NO. W8X97000	
SHEET NO. STB-C-1140HW	
REV	SEQUENCE NO.

A

B

C

D


E

F

G

H

NOTE:
1. FOR ACCESS ROAD TYPICAL CROSS SECTIONS, SEE SHEET STB-C-4005HW THRU STB-C-4007HW.

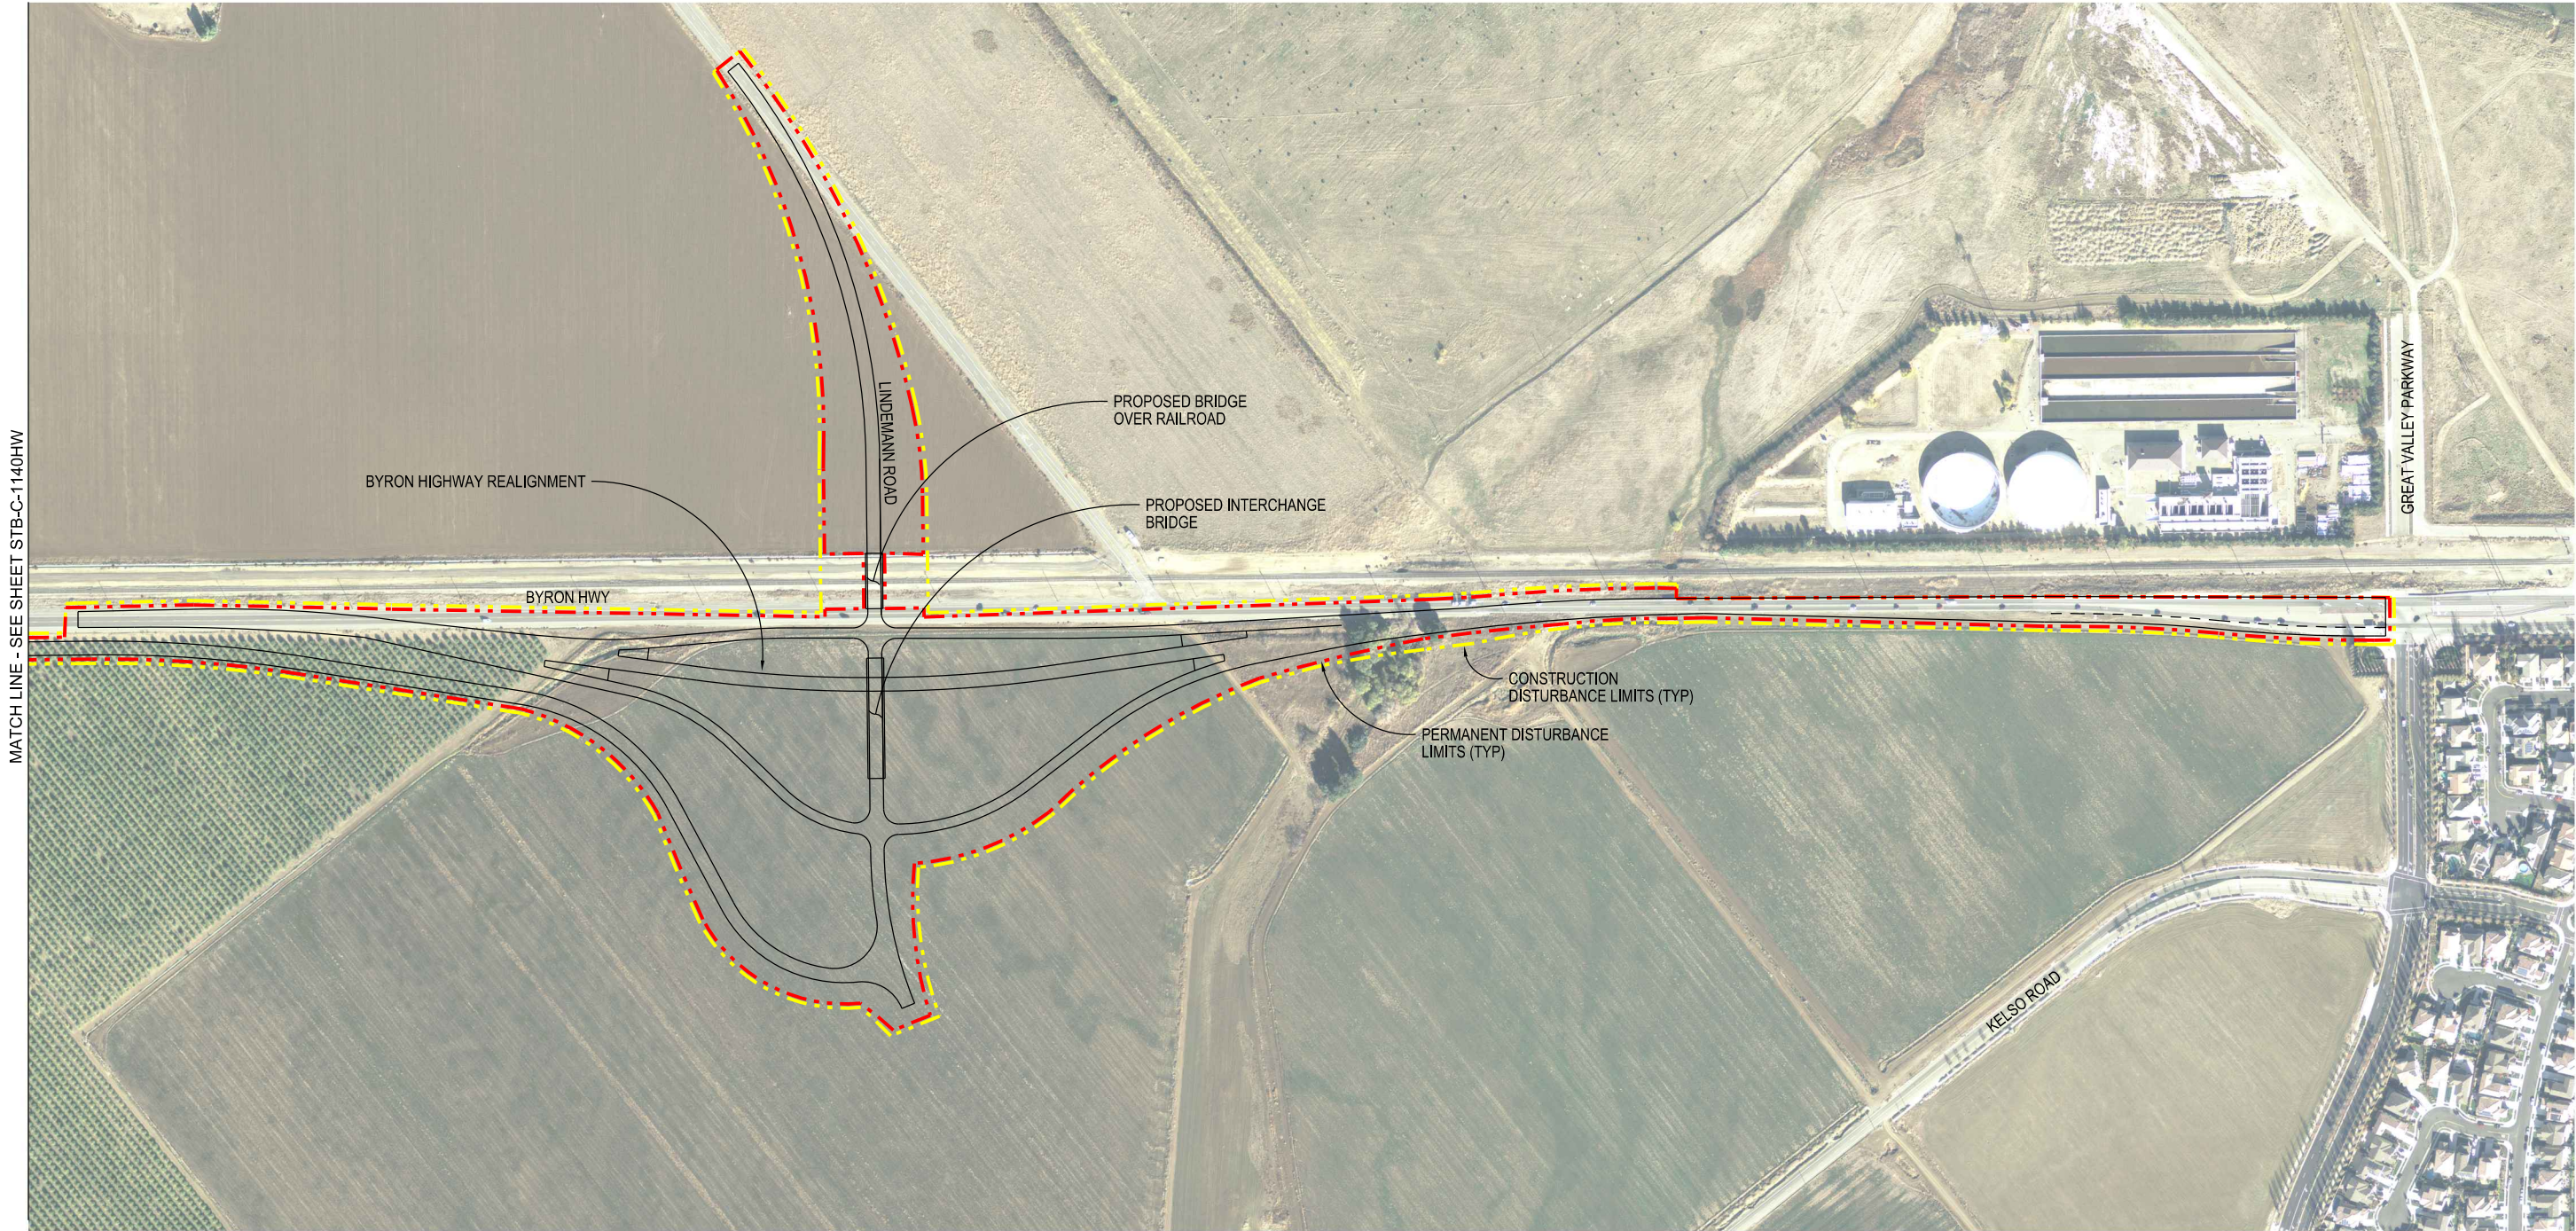

STB-C-1141HW_W8X97000.dgn

				DESIGNED	APPROVAL RECOMMENDED
				SERGIO ARELLANO	
				DRAWN	APPROVAL BY
				JUNE KASHIWADA	
				CHECKED	
				JIM LORENZEN	
REV	DATE	DESCRIPTION	SUB.	APPD	

PLOT DATE:2021/11/18 PLOT TIME:2:32:21 PM

A

B

C

D

E

F

G

H





ENGINEERING PROJECT REPORT
DELTA CONVEYANCE PROJECT
SINGLE TUNNEL - BETHANY RESERVOIR ALTERNATIVE
ACCESS ROAD PLAN
BYRON HWY / LINDEMANN RD I/C - 2 of 2

HIGHWAYS/ROADS

VERIFY SCALE BAR IS ONE INCH ON ORIGINAL DRAWING. 0' 1"	
PROJECT NO.	W8X97000
SHEET NO.	STB-C-1141HW
REV	SEQUENCE NO.

NOTE:
1. FOR ACCESS ROAD TYPICAL CROSS SECTIONS, SEE SHEET STB-C-4008HW.

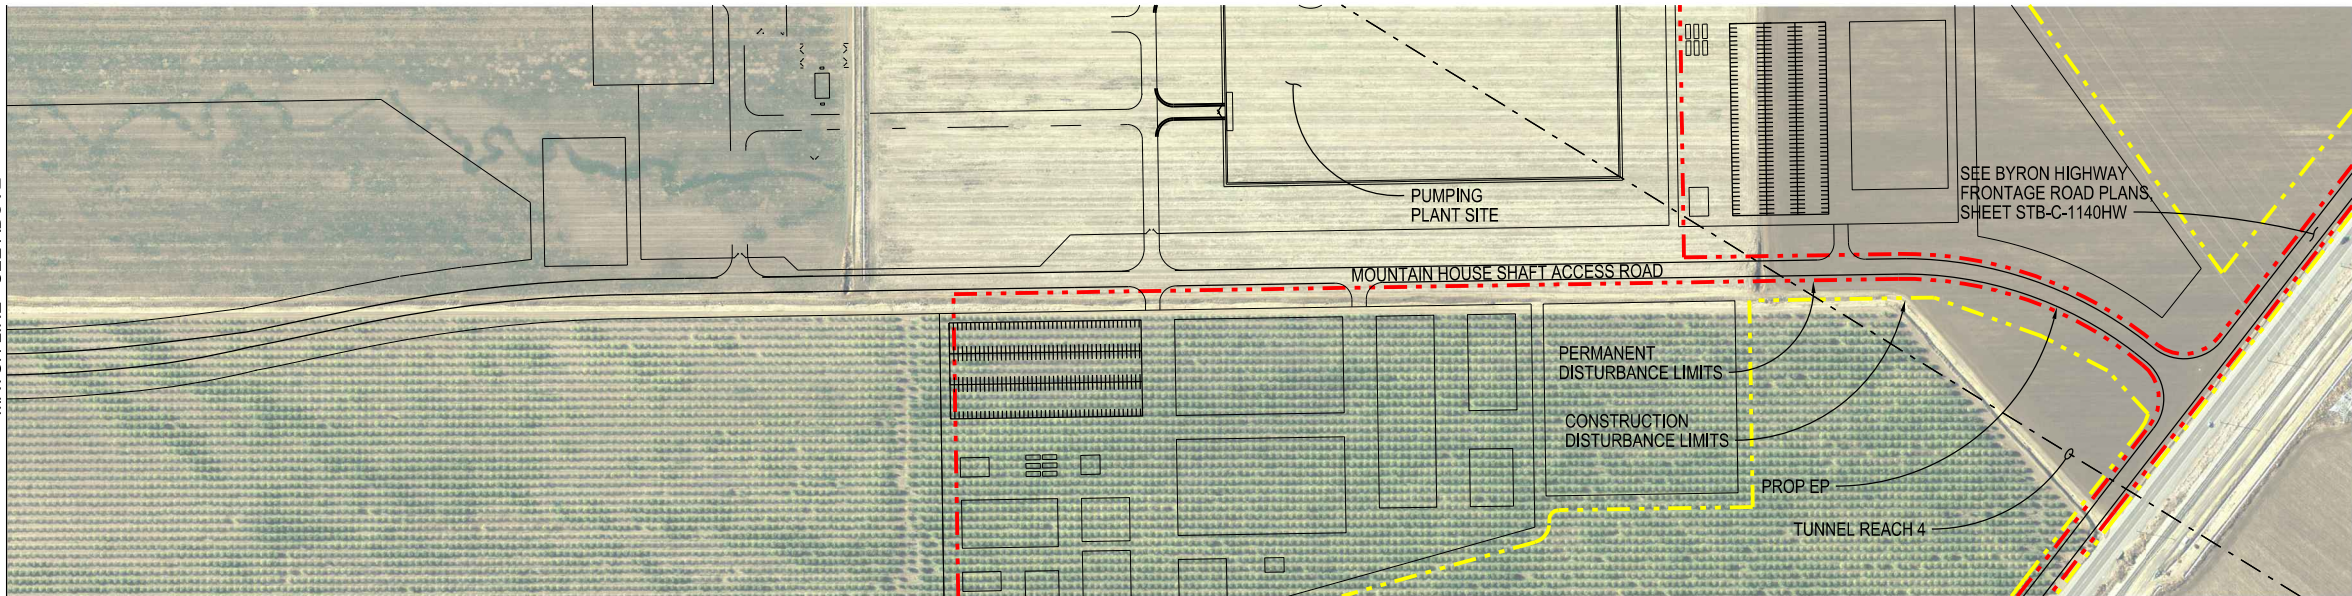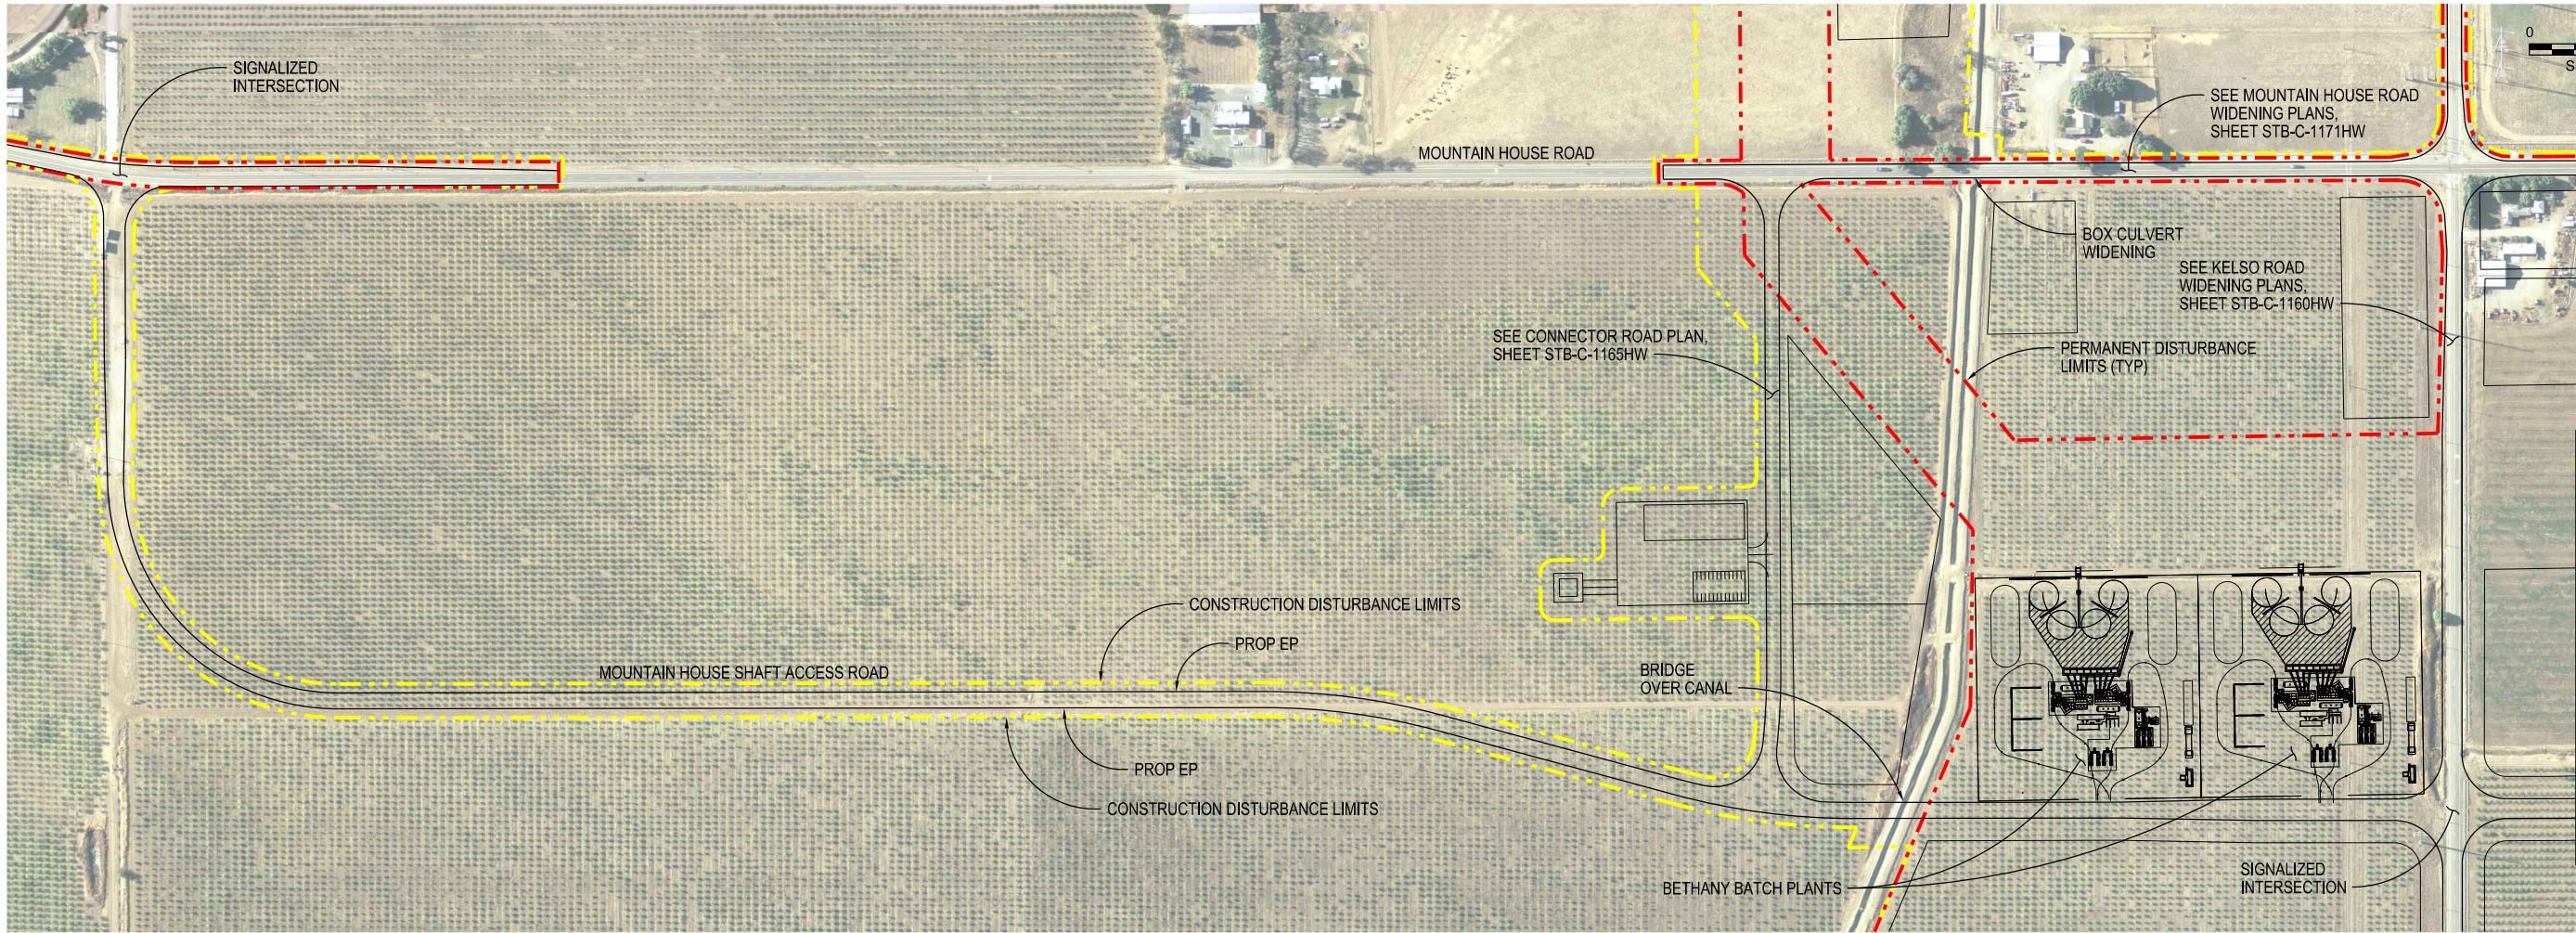

		DESIGNED	APPROVAL RECOMMENDED	
		SERGIO ARELLANO		
		DRAWN	APPROVAL BY	
		JUNE KASHIWADA		
		CHECKED		
		JIM LORENZEN		
REV	DATE	DESCRIPTION	SUB.	APPD
	12/23/2021	FINAL DRAFT BASELINE DRAWINGS		



ENGINEERING PROJECT REPORT
DELTA CONVEYANCE PROJECT
SINGLE TUNNEL - BETHANY RESERVOIR ALTERNATIVE

ACCESS ROAD PLAN
MOUNTAIN HOUSE SHAFT

VERIFY SCALE BAR IS ONE INCH ON ORIGINAL DRAWING. 0" 1"	
PROJECT NO. W8X97000	
SHEET NO. STB-C-1150HW	
REV	SEQUENCE NO.

NOTE:
1. FOR ACCESS ROAD TYPICAL CROSS SECTIONS, SEE SHEET STB-C-4008HW.

1



2

3

4

5



6

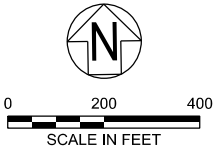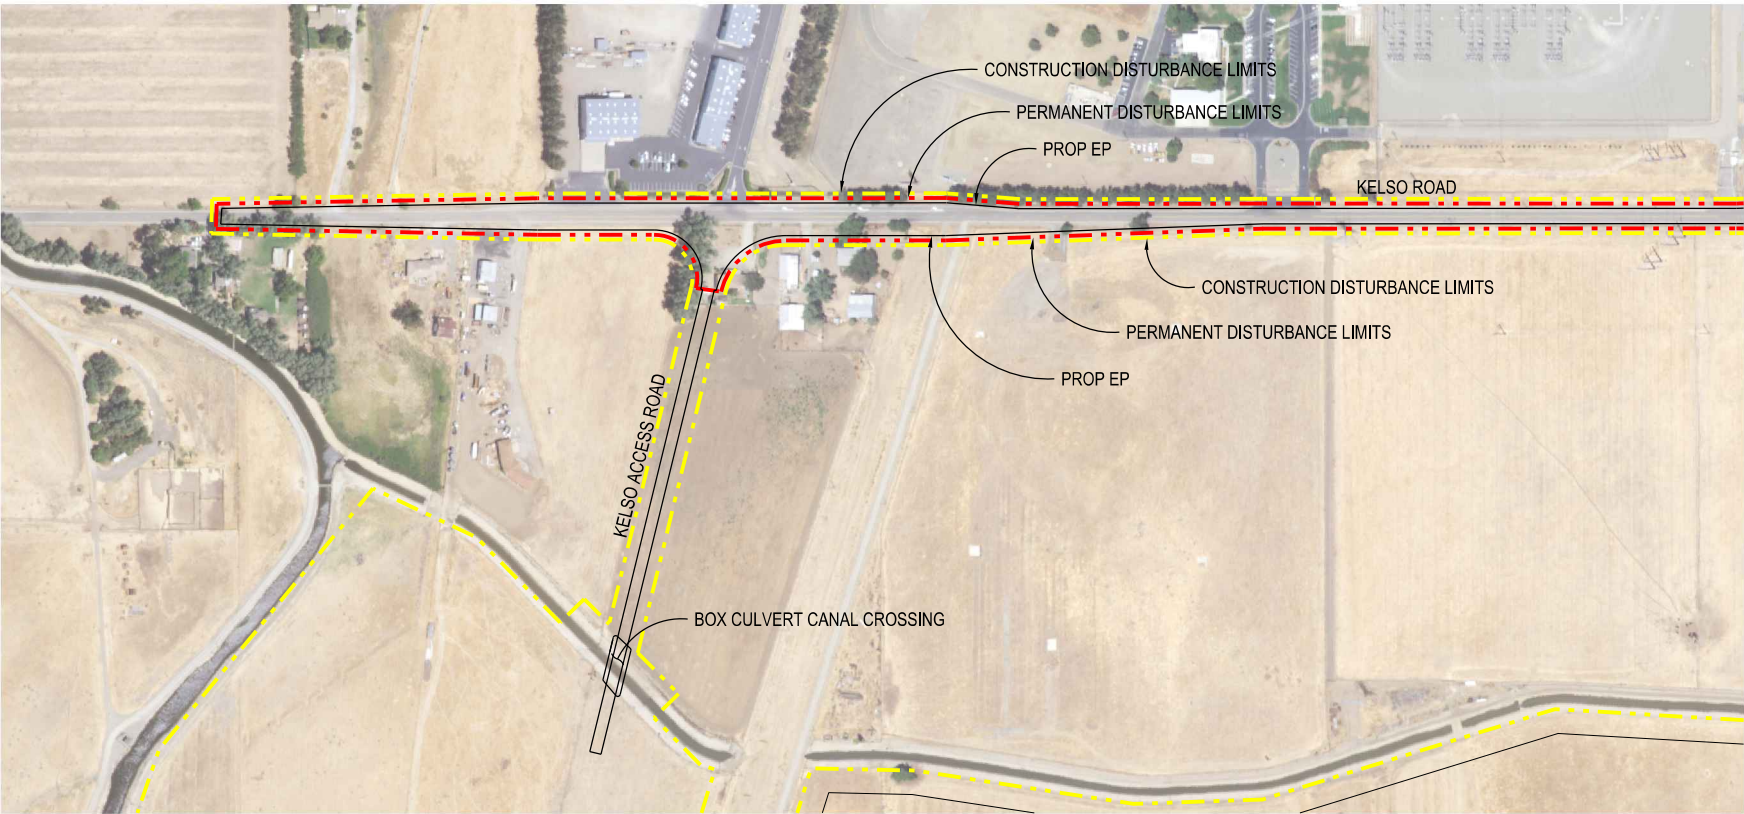

1

2

3

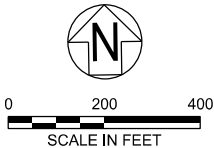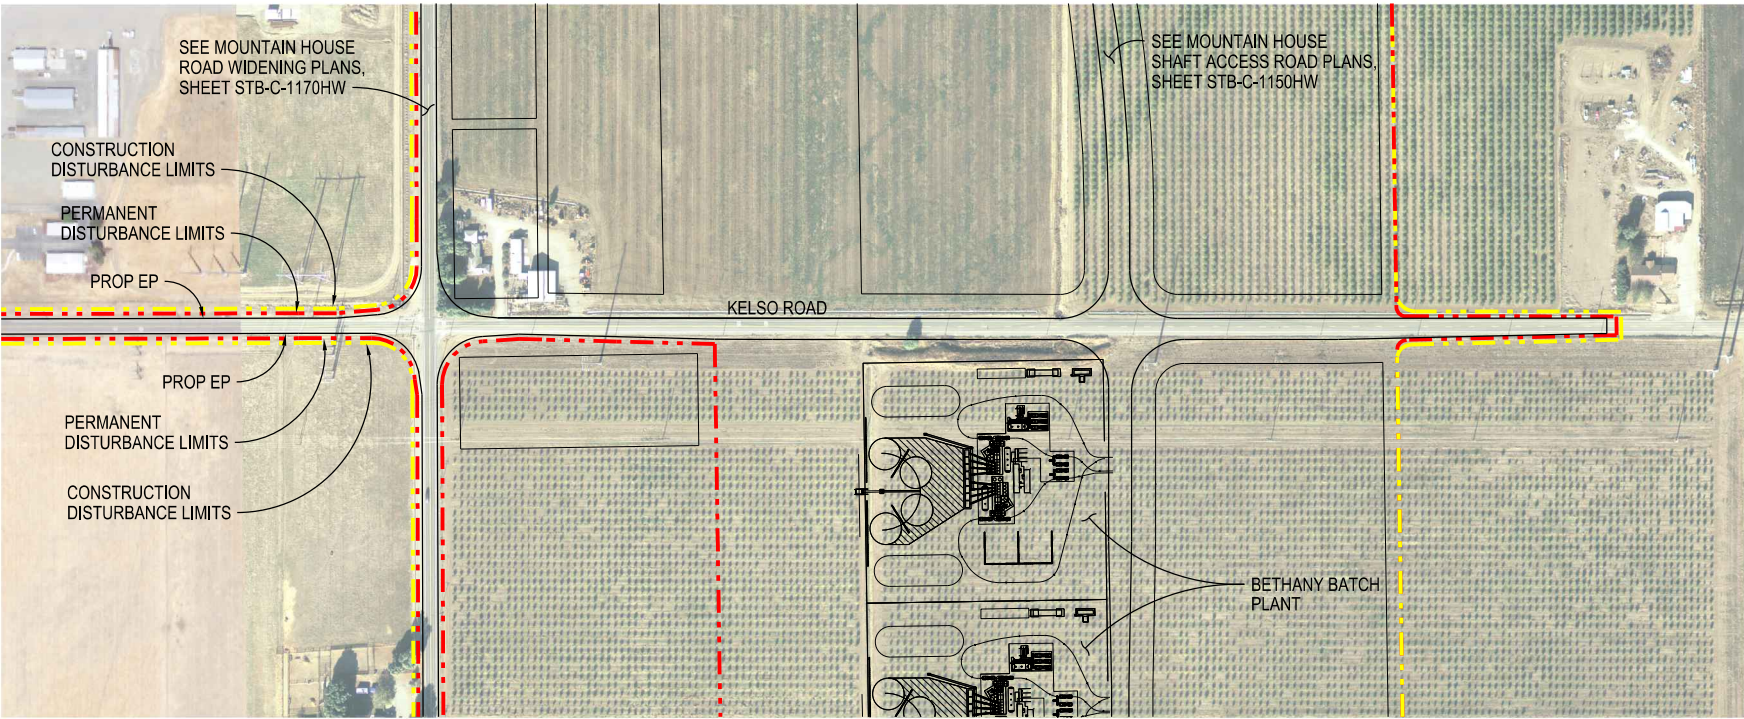

4

5

6

STB-C-1160-HW_w8x97000.dgn

				DESIGNED	APPROVAL RECOMMENDED
				SERGIO ARELLANO	
				DRAWN	APPROVAL BY
				JUNE KASHIWADA	
				CHECKED	
				JIM LORENZEN	
REV	DATE	DESCRIPTION	SUB.	APPD	

A

B

C

D

E

F

G

H

HIGHWAYS/ROADS

ENGINEERING PROJECT REPORT
DELTA CONVEYANCE PROJECT
SINGLE TUNNEL - BETHANY RESERVOIR ALTERNATIVE

ACCESS ROAD PLAN
KELSO ROAD WIDENING

VERIFY SCALE BAR IS ONE INCH ON ORIGINAL DRAWING. 0 1"	
PROJECT NO. W8X97000	
SHEET NO. STB-C-1160HW	
REV	SEQUENCE NO.

NOTE:
1. FOR ACCESS ROAD TYPICAL CROSS SECTIONS, SEE SHEET STB-C-4008HW.

1

2

3

4

5

6

1



2

3

4

5

6

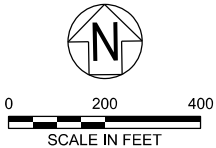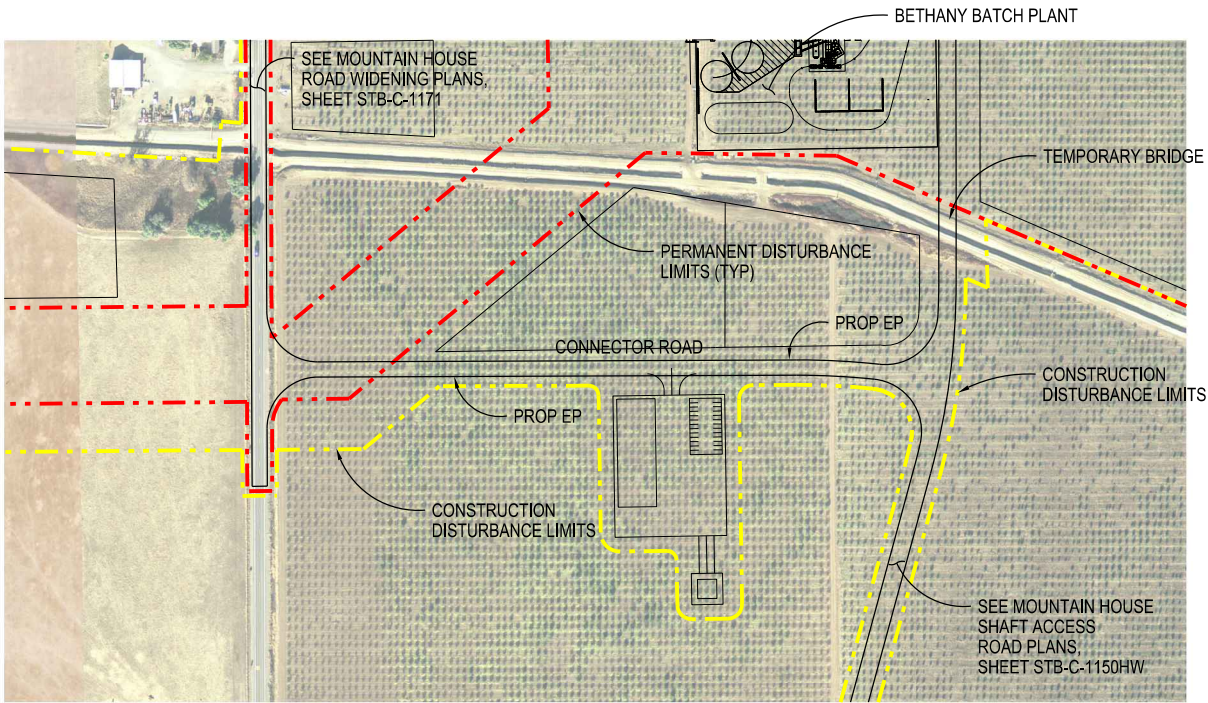

STB-C-1165HW_W8X97000.dgn

				DESIGNED	APPROVAL RECOMMENDED
				SERGIO ARELLANO	
				DRAWN	APPROVAL BY
				JUNE KASHIWADA	
				CHECKED	
				JIM LORENZEN	
REV	DATE	DESCRIPTION	SUB.	APPD	

HIGHWAYS/ROADS






DELTA CONVEYANCE DESIGN
& CONSTRUCTION AUTHORITY

ENGINEERING PROJECT REPORT
DELTA CONVEYANCE PROJECT
SINGLE TUNNEL - BETHANY RESERVOIR ALTERNATIVE

ACCESS ROAD PLAN
CONNECTOR ROAD

VERIFY SCALE BAR IS ONE INCH ON ORIGINAL DRAWING. 0 1"	
PROJECT NO. W8X97000	
SHEET NO. STB-C-1165HW	
REV	SEQUENCE NO.

NOTE:
1. FOR ACCESS ROAD TYPICAL CROSS SECTIONS, SEE SHEET STB-C-4008HW.

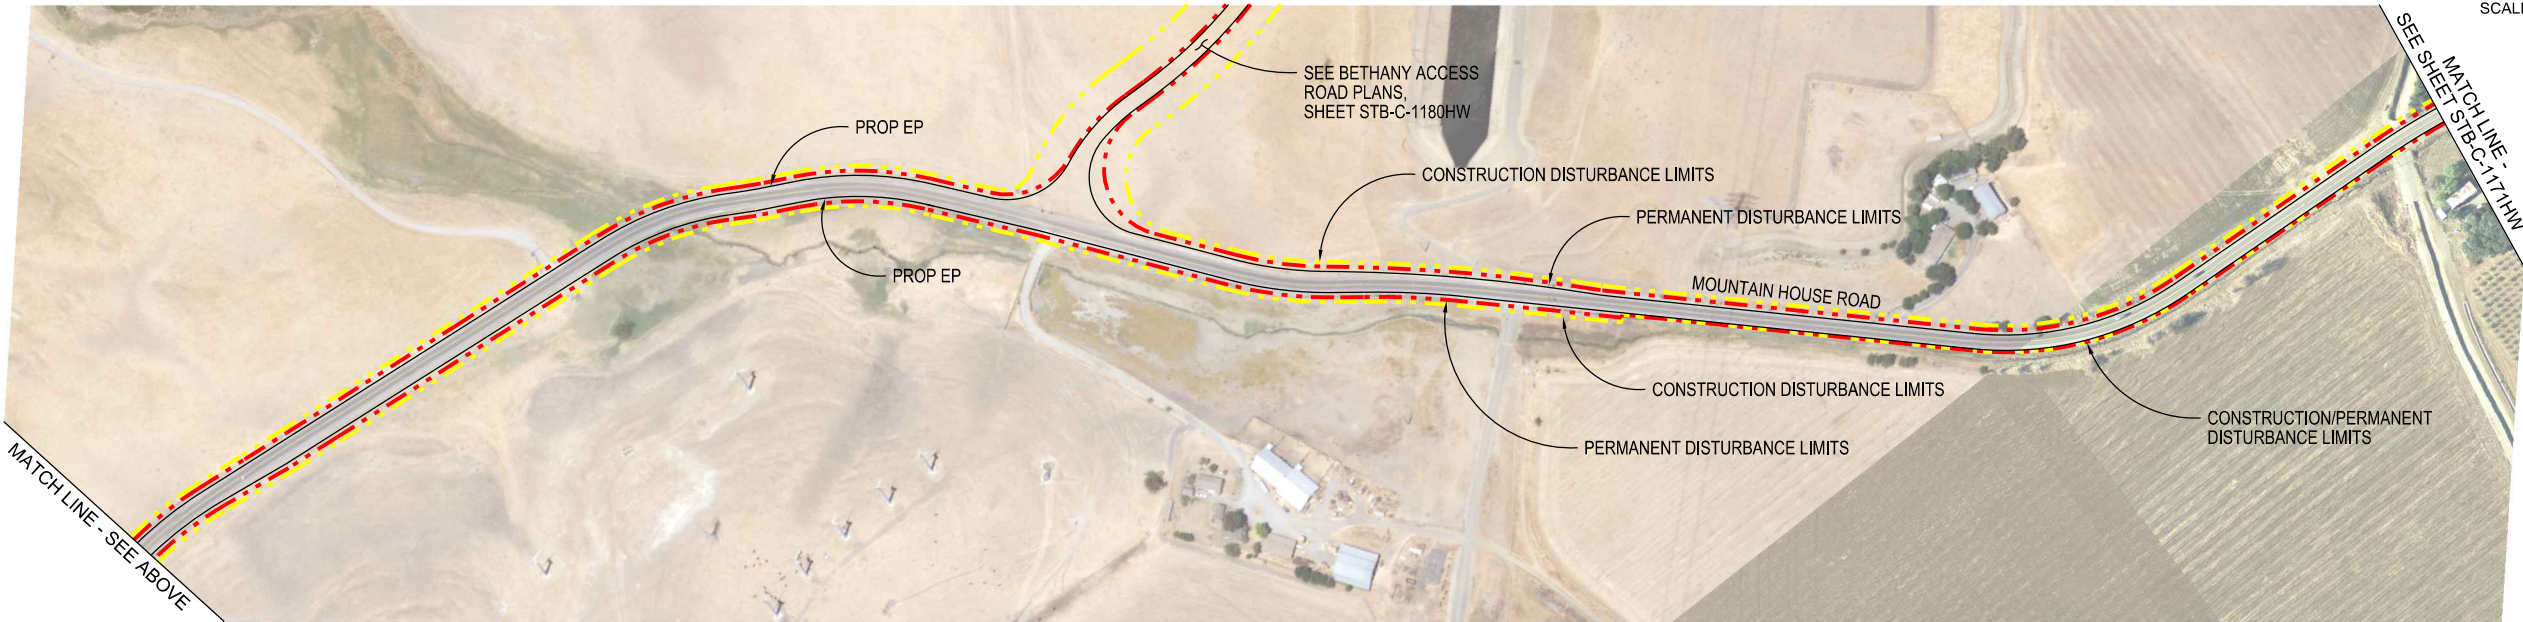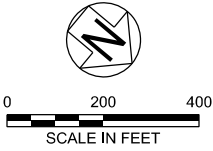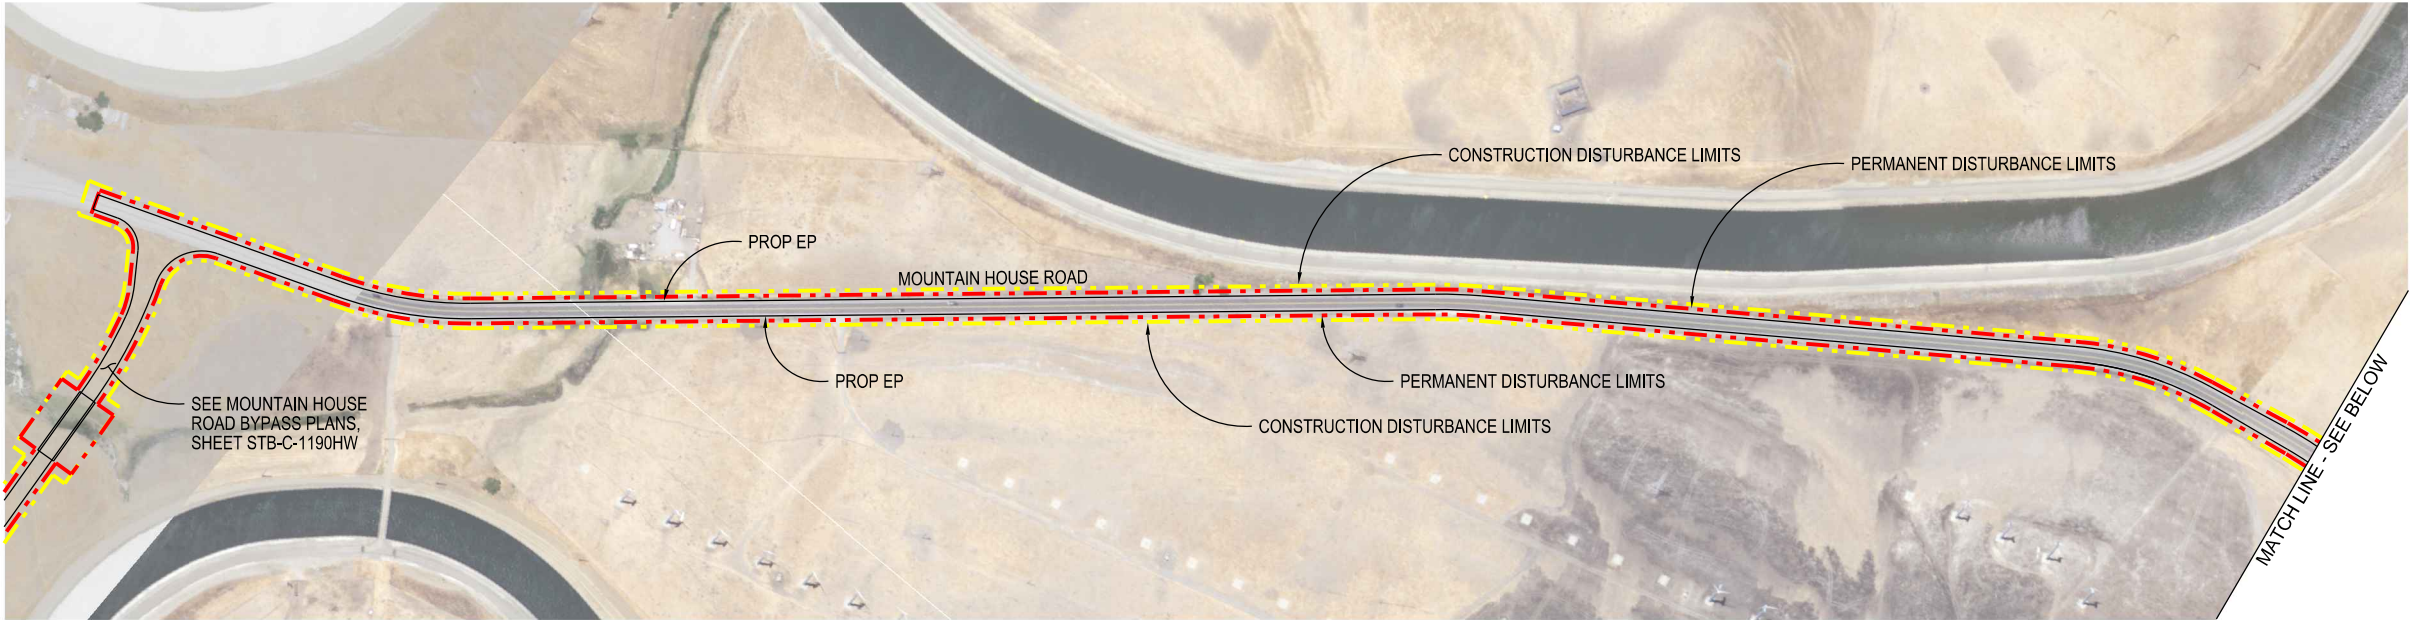

STB-C-1170HW_W8X97000.dgn

				DESIGNED	APPROVAL RECOMMENDED
				SERGIO ARELLANO	
				DRAWN	APPROVAL BY
				JUNE KASHIWADA	
				CHECKED	
				NEIL PAYNTER	
REV	DATE	DESCRIPTION	SUB.	APPD	






ENGINEERING PROJECT REPORT
DELTA CONVEYANCE PROJECT
SINGLE TUNNEL - BETHANY RESERVOIR ALTERNATIVE

ACCESS ROAD PLAN
MOUNTAIN HOUSE ROAD WIDENING - 1 of 2

HIGHWAYS/ROADS

VERIFY SCALE BAR IS ONE INCH ON ORIGINAL DRAWING. 0 1"	
PROJECT NO. W8X97000	
SHEET NO. STB-C-1170HW	
REV	SEQUENCE NO.

NOTE:
1. FOR ACCESS ROAD TYPICAL CROSS SECTIONS, SEE SHEET STB-C-4008HW.

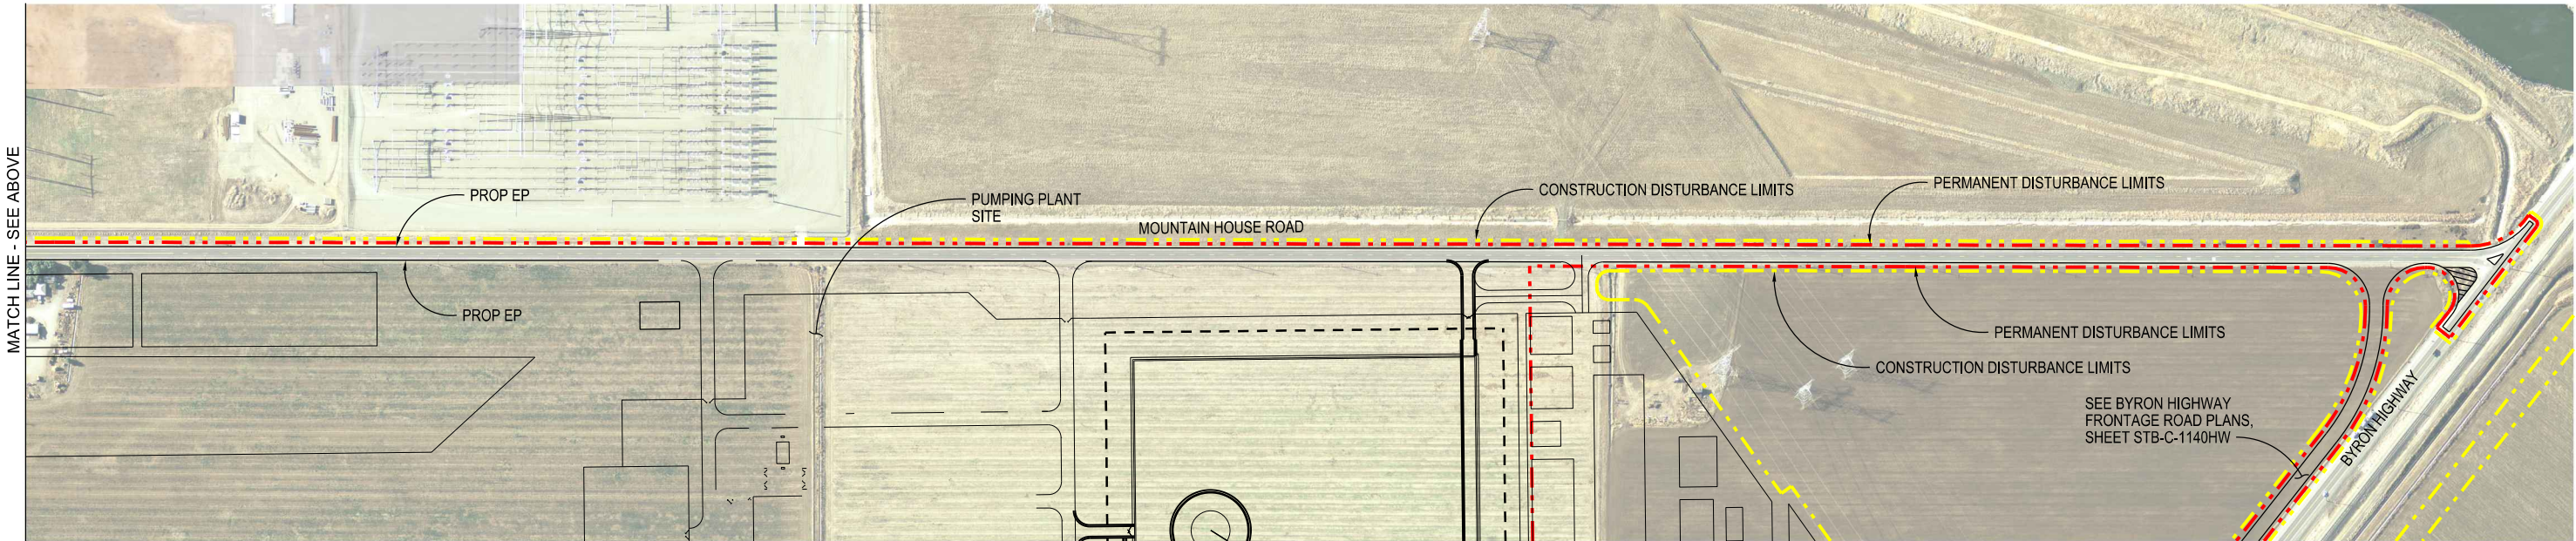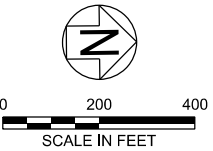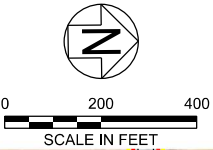

STB-C-1171HW_W8X97000.dgn

				DESIGNED	APPROVAL RECOMMENDED
				SERGIO ARELLANO	
				DRAWN	APPROVAL BY
				JUNE KASHIWADA	
				CHECKED	
				JIM LORENZEN	
REV	DATE	DESCRIPTION	SUB.	APPD	

PLOT DATE:2021/11/18
PLOT TIME:3:26:47 PM





ENGINEERING PROJECT REPORT
DELTA CONVEYANCE PROJECT
SINGLE TUNNEL - BETHANY RESERVOIR ALTERNATIVE
ACCESS ROAD PLAN
MOUNTAIN HOUSE ROAD WIDENING - 2 of 2

HIGHWAYS/ROADS

VERIFY SCALE BAR IS ONE INCH ON ORIGINAL DRAWING. 0 1"	
PROJECT NO.	W8X97000
SHEET NO.	STB-C-1171HW
REV	SEQUENCE NO.

NOTE:
1. FOR ACCESS ROAD TYPICAL CROSS SECTIONS, SEE SHEET STB-C-4008HW.

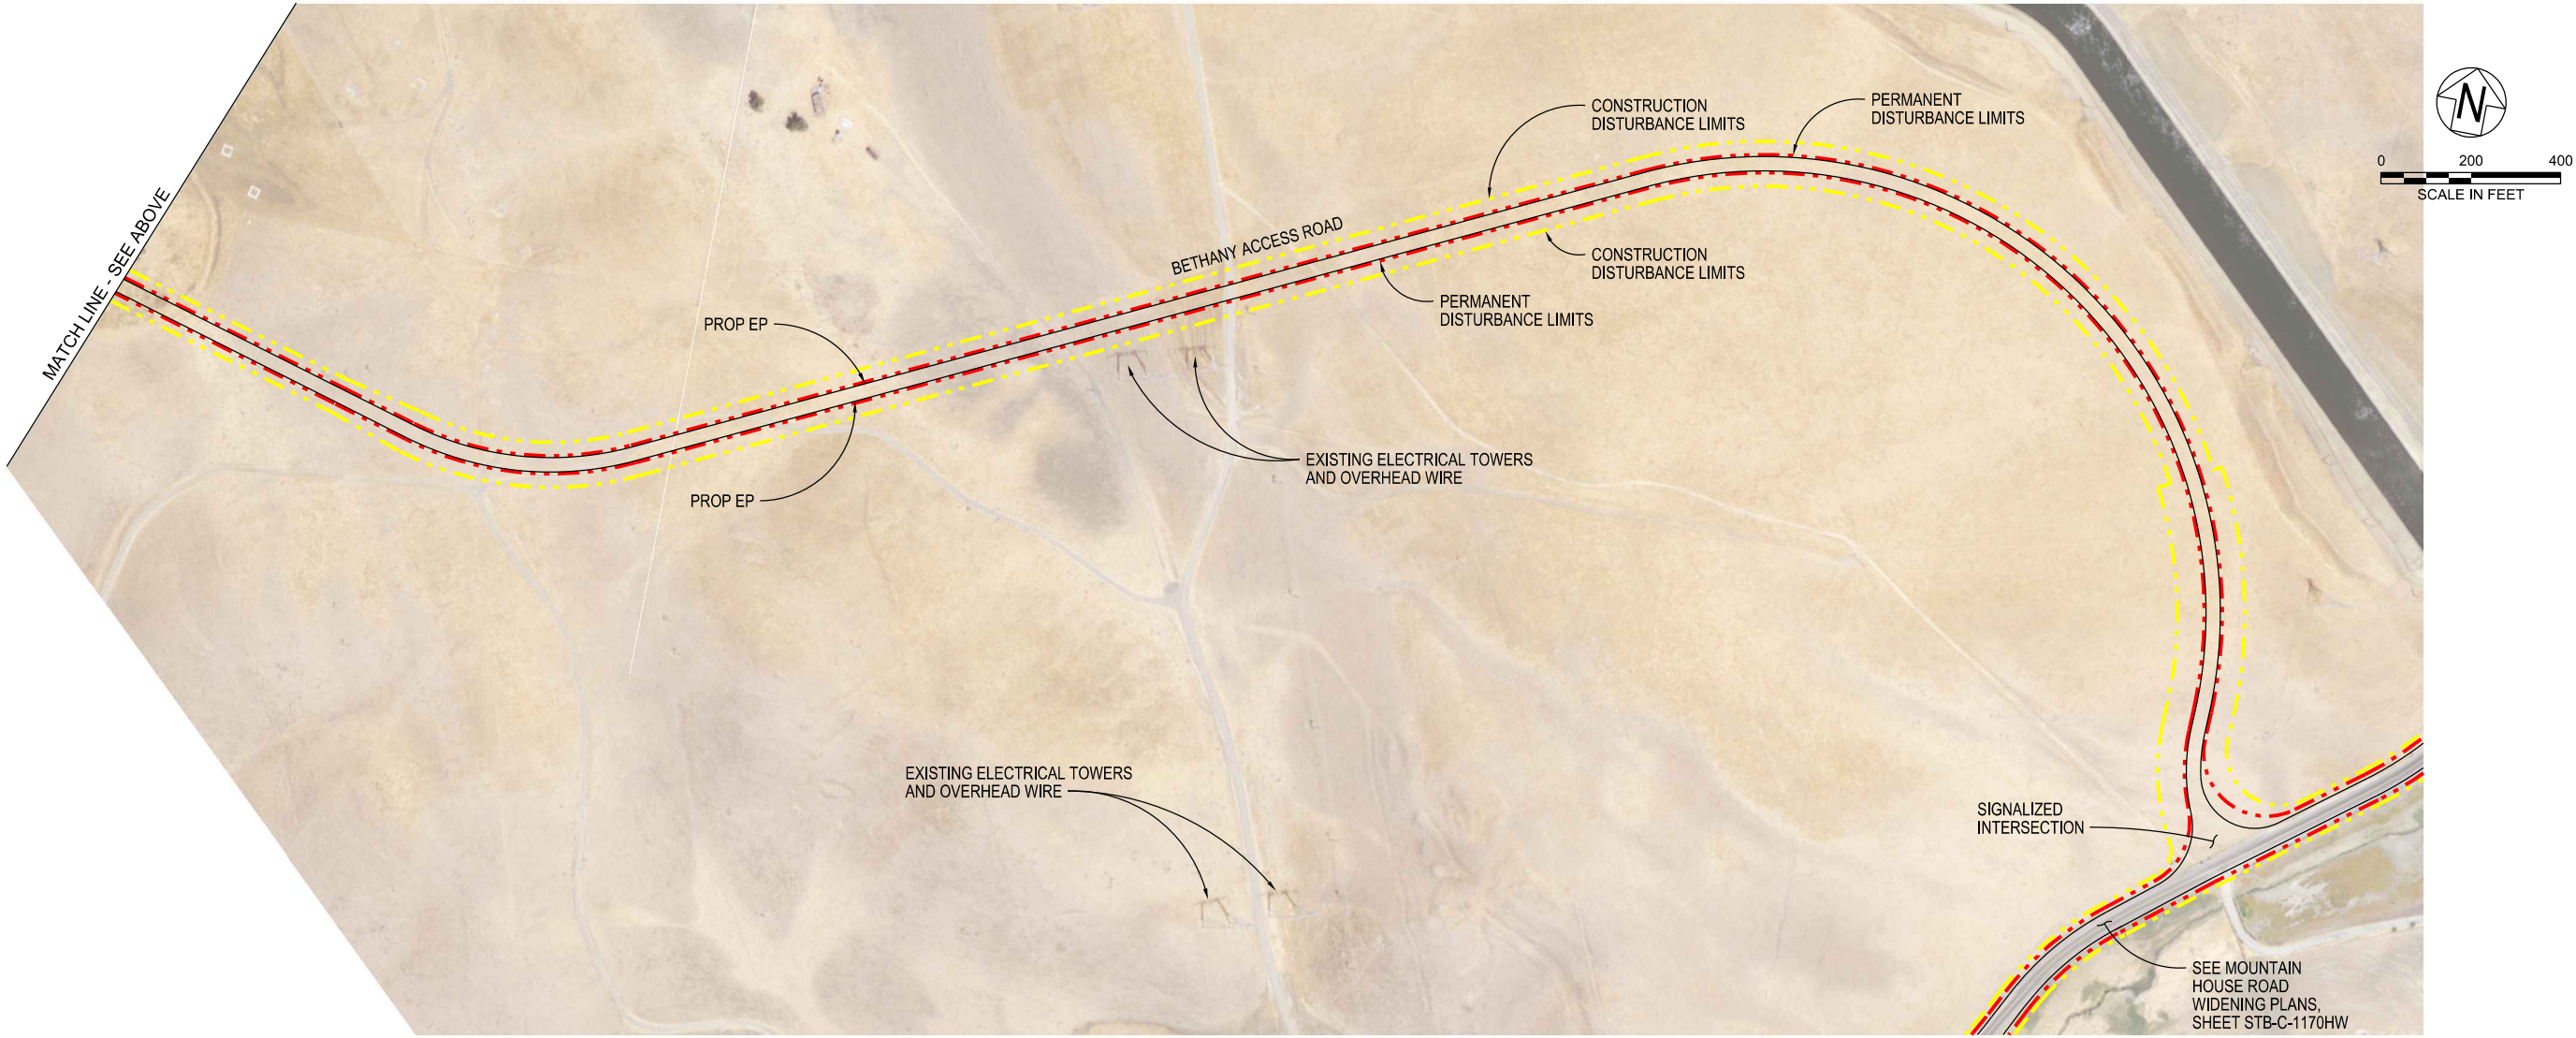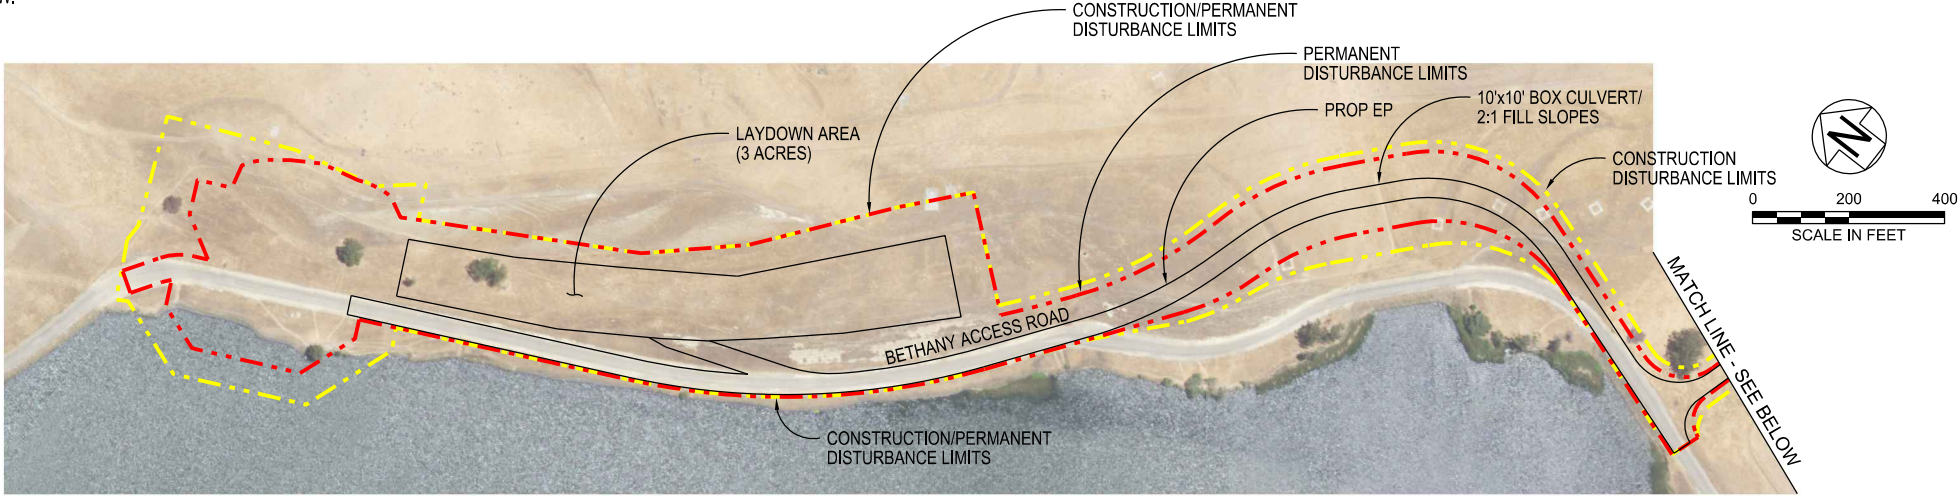

STB-C-1180HW_W8X97000.dgn

				DESIGNED	APPROVAL RECOMMENDED
				SERGIO ARELLANO	
				DRAWN	APPROVAL BY
				JUNE KASHIWADA	
				CHECKED	
				NEIL PAYNTER	
REV	DATE	DESCRIPTION	SUB.	APPD	



ENGINEERING PROJECT REPORT
DELTA CONVEYANCE PROJECT
SINGLE TUNNEL - BETHANY RESERVOIR ALTERNATIVE

ACCESS ROAD PLAN
BETHANY

HIGHWAYS/ROADS

VERIFY SCALE BAR IS ONE INCH ON ORIGINAL DRAWING. 0 1"	
PROJECT NO. W8X97000	
SHEET NO. STB-C-1180HW	
REV	SEQUENCE NO.

A

B

C

D


E

F

G

H

NOTE:
1. FOR ACCESS ROAD TYPICAL CROSS SECTIONS, SEE SHEET STB-C-4008HW.

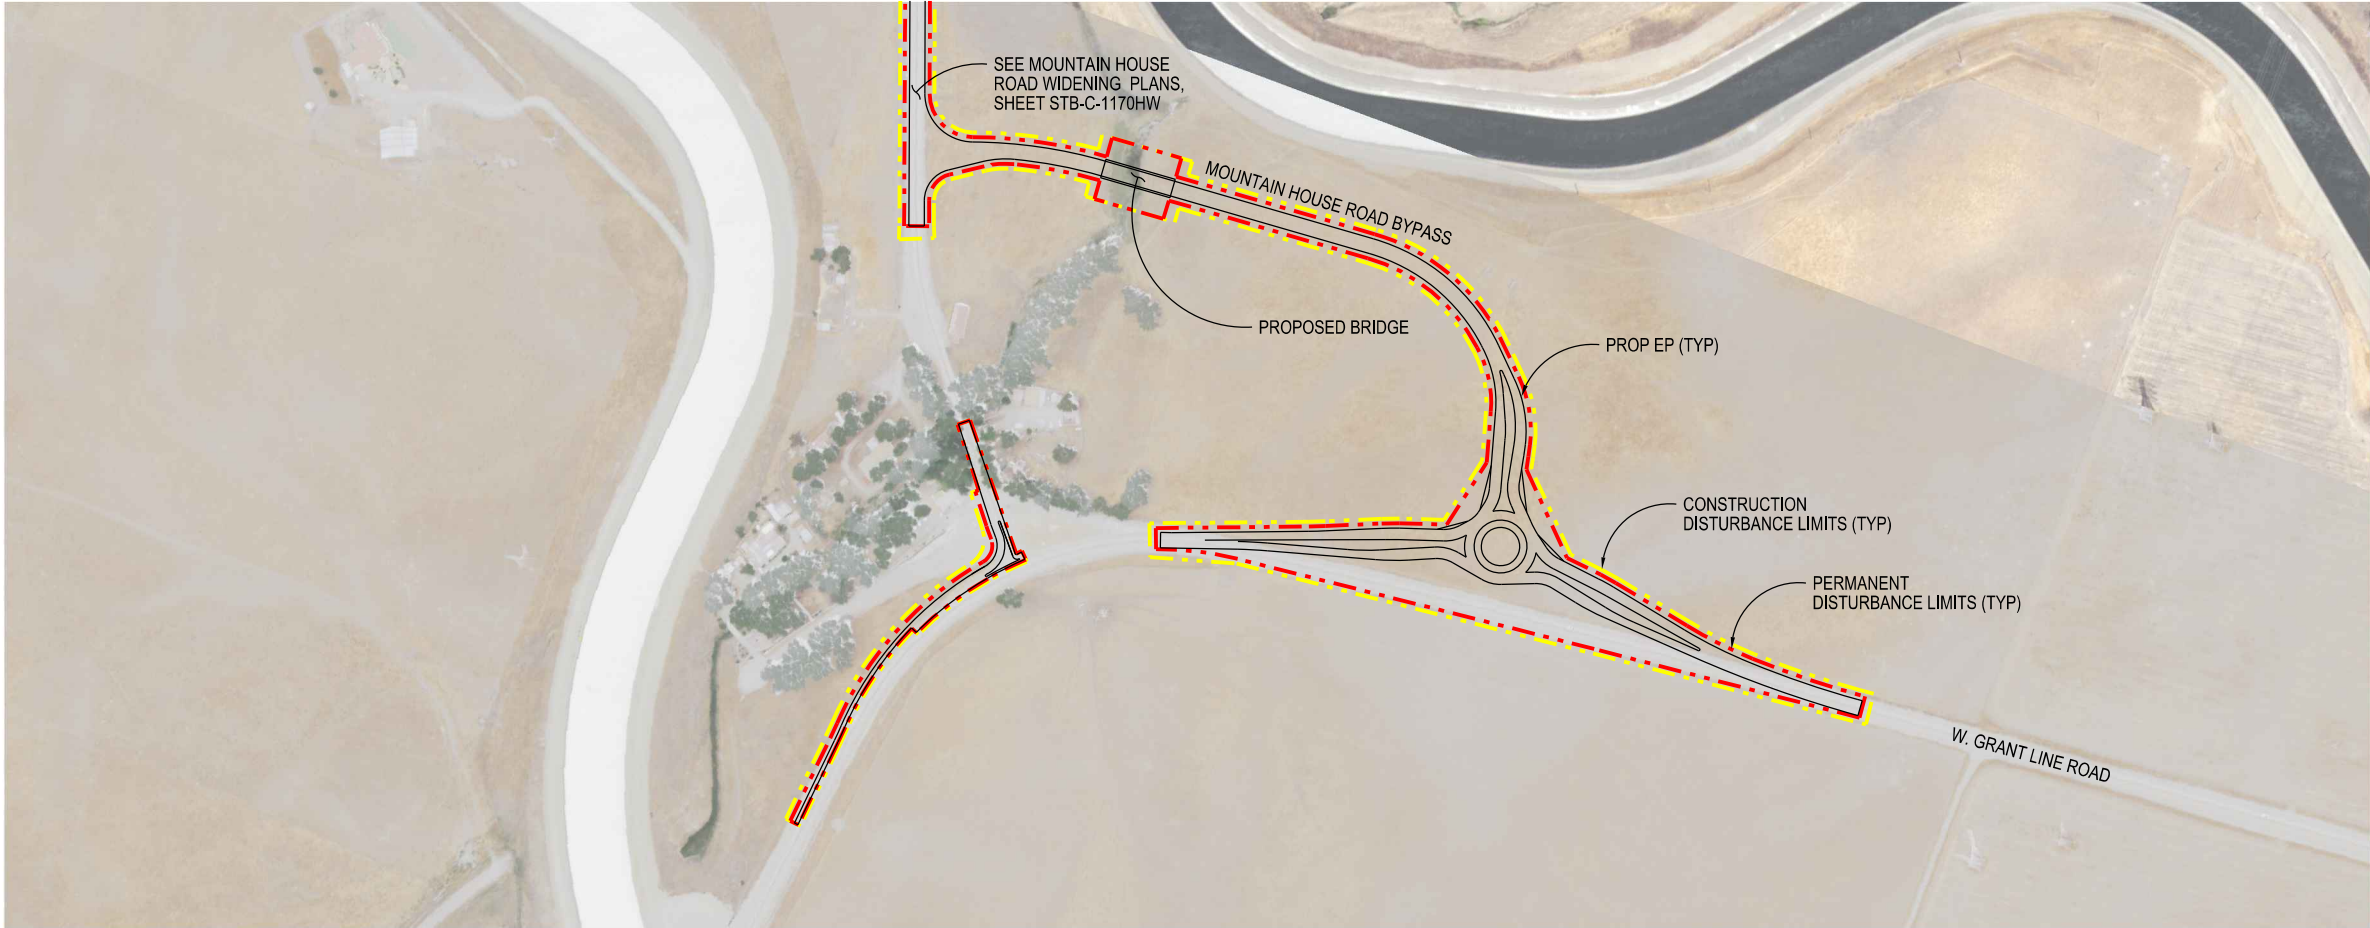

STB-C-1190HW_W8X97000.dgn


				DESIGNED	APPROVAL RECOMMENDED
				SERGIO ARELLANO	
				DRAWN	APPROVAL BY
				JUNE KASHIWADA	
				CHECKED	
				JIM LORENZEN	
REV	DATE	DESCRIPTION	SUB.	APPD	






ENGINEERING PROJECT REPORT
DELTA CONVEYANCE PROJECT
SINGLE TUNNEL - BETHANY RESERVOIR ALTERNATIVE
**ACCESS ROAD PLAN - MOUNTAIN HOUSE RD
BYPASS & W. GRANT LINE RD IMPROVEMENTS**

HIGHWAYS/ROADS

VERIFY SCALE BAR IS ONE INCH ON ORIGINAL DRAWING. 0 1"	
PROJECT NO. W8X97000	
SHEET NO. STB-C-1190HW	
REV	SEQUENCE NO.

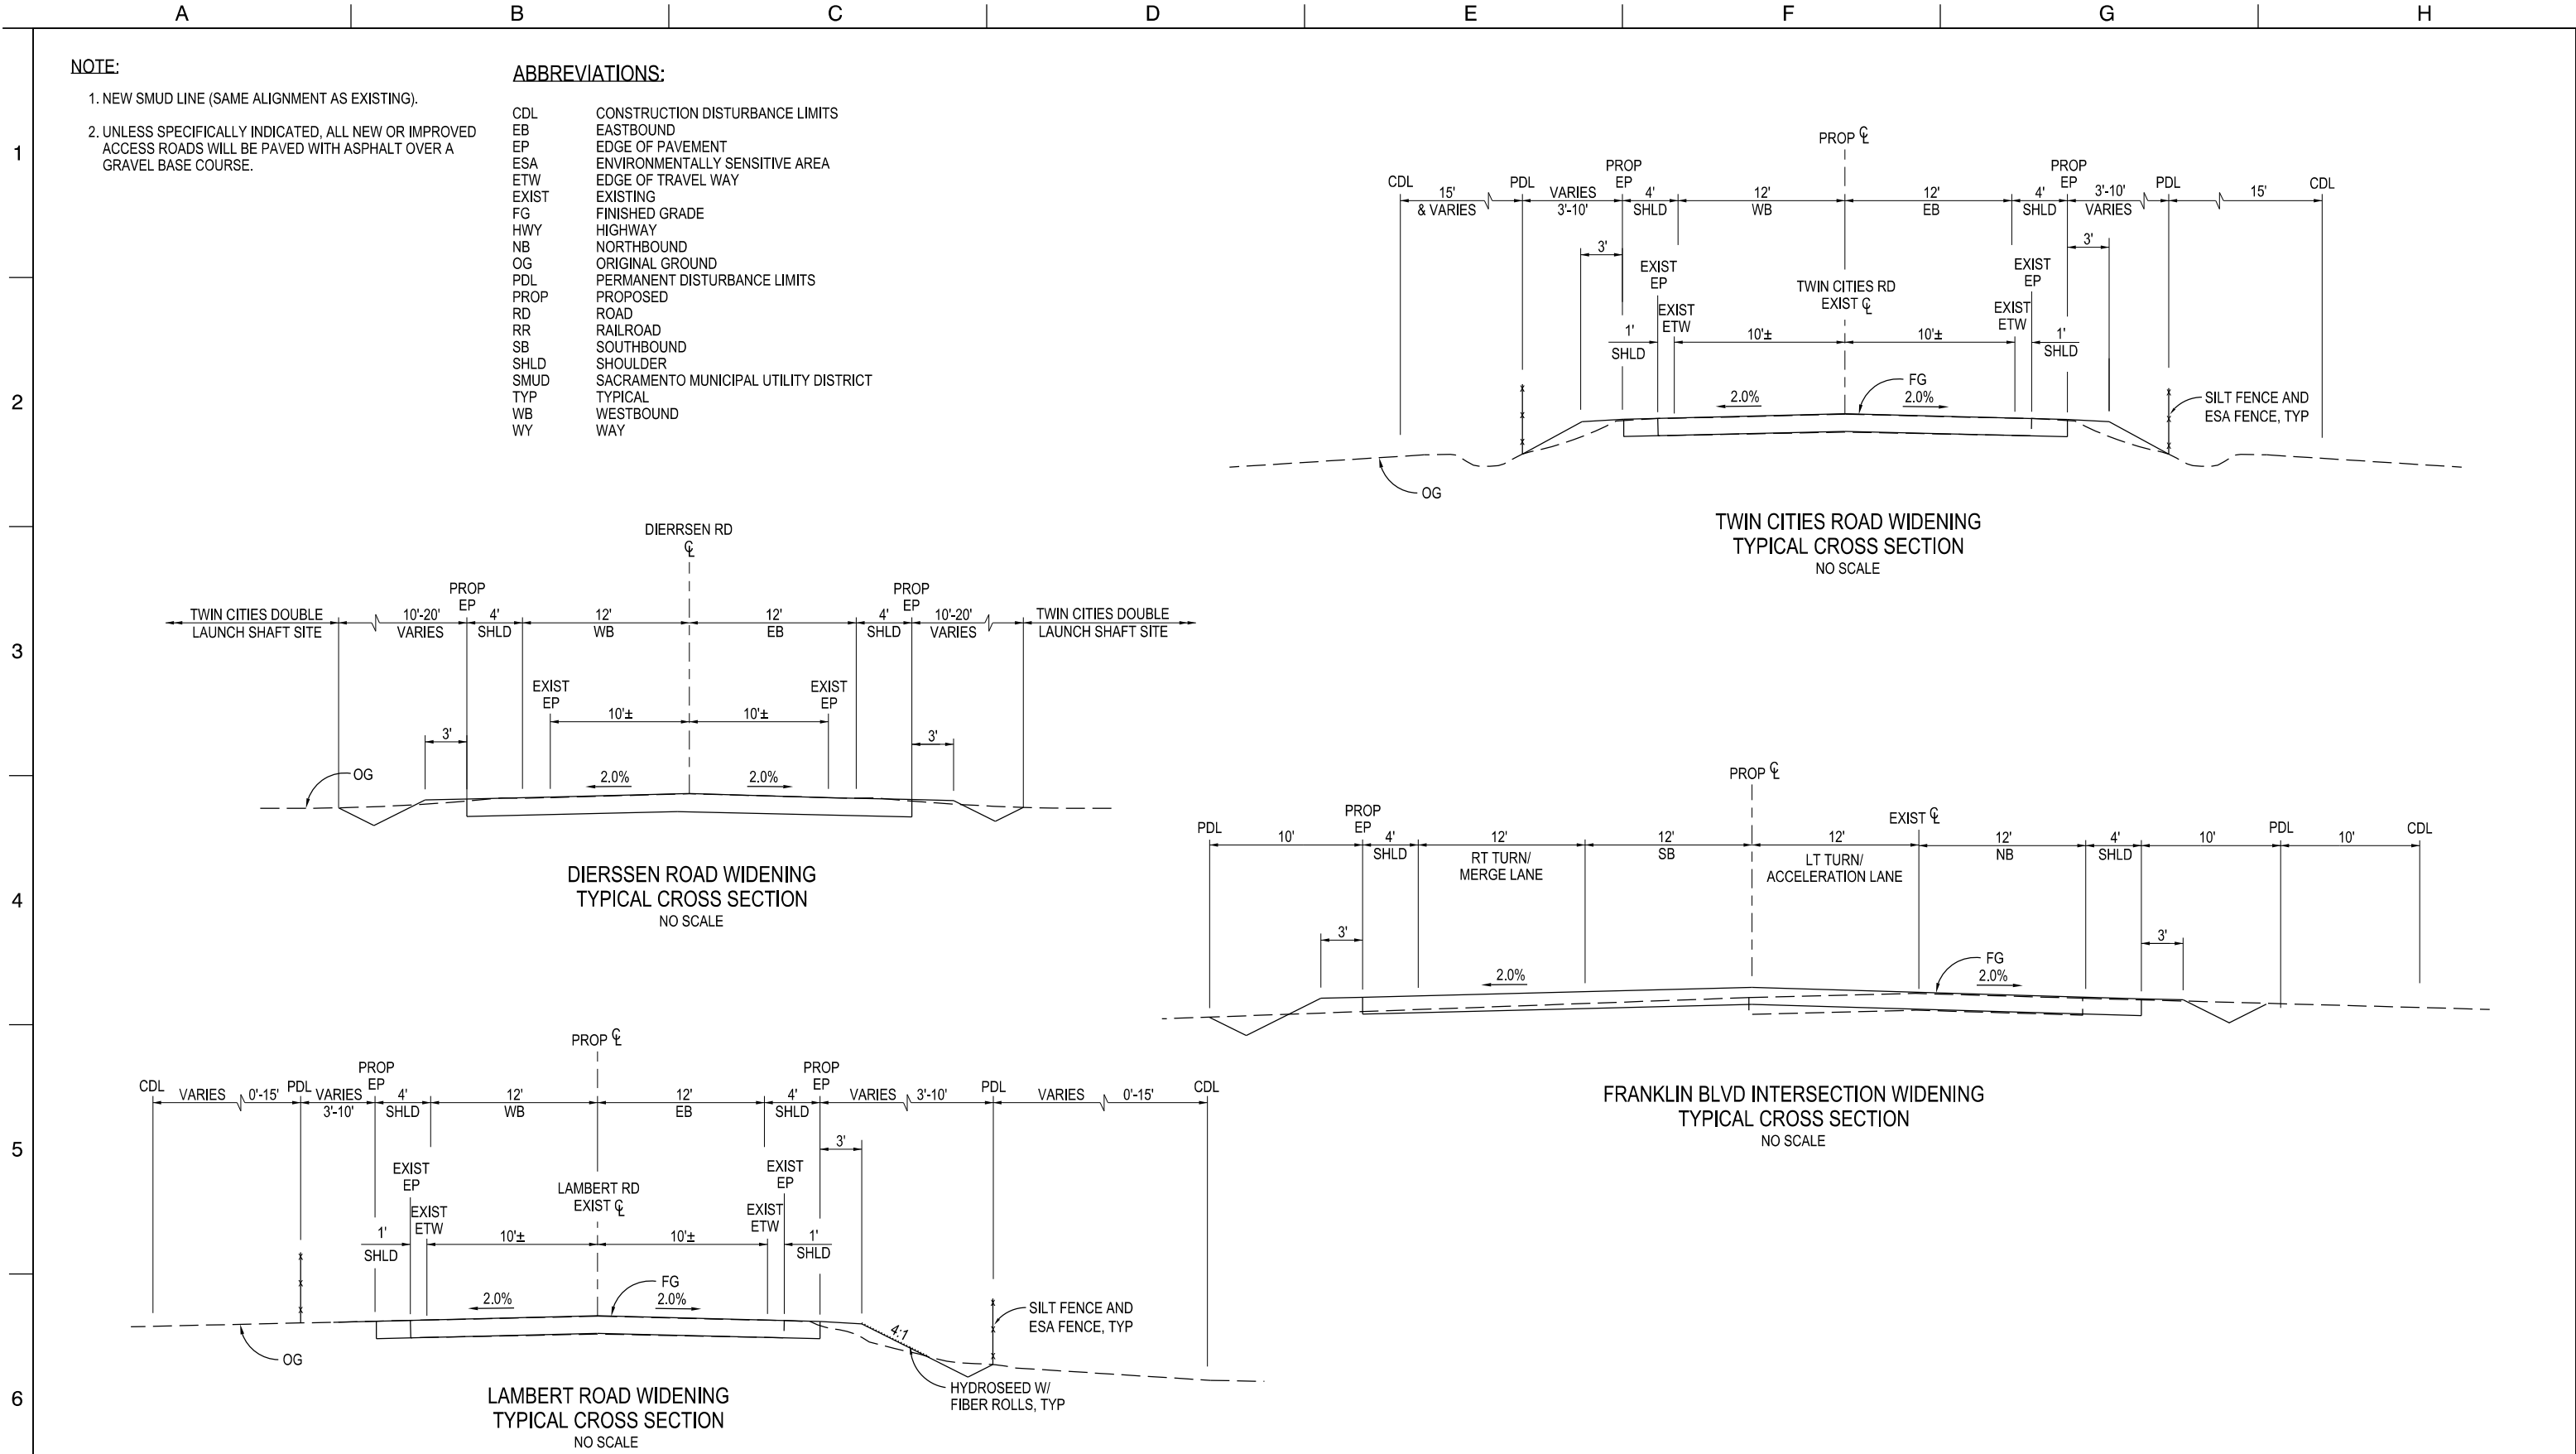

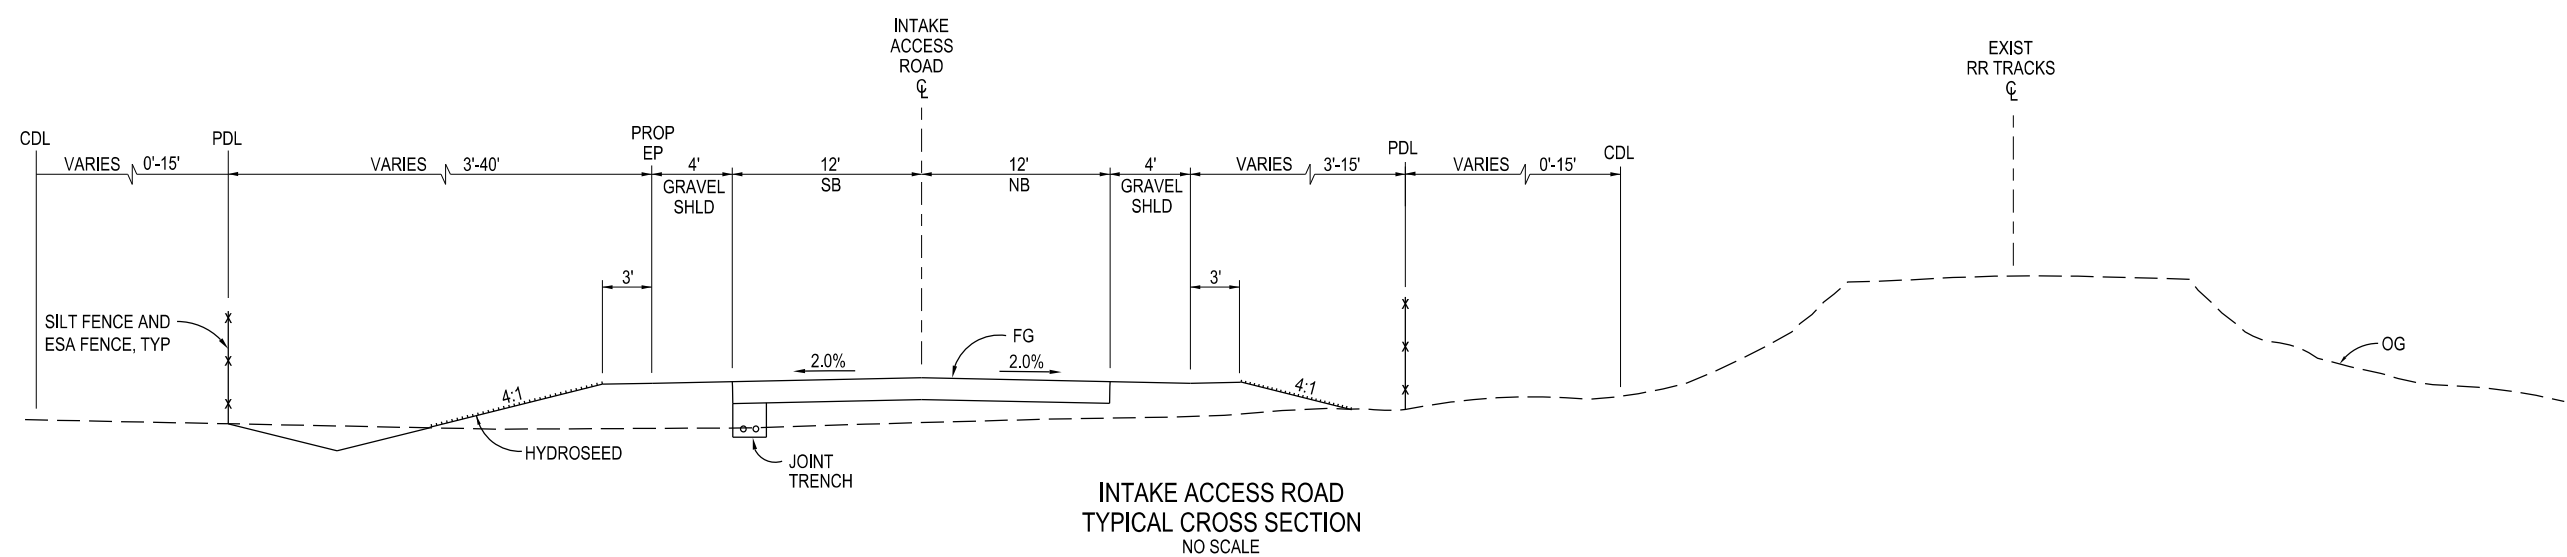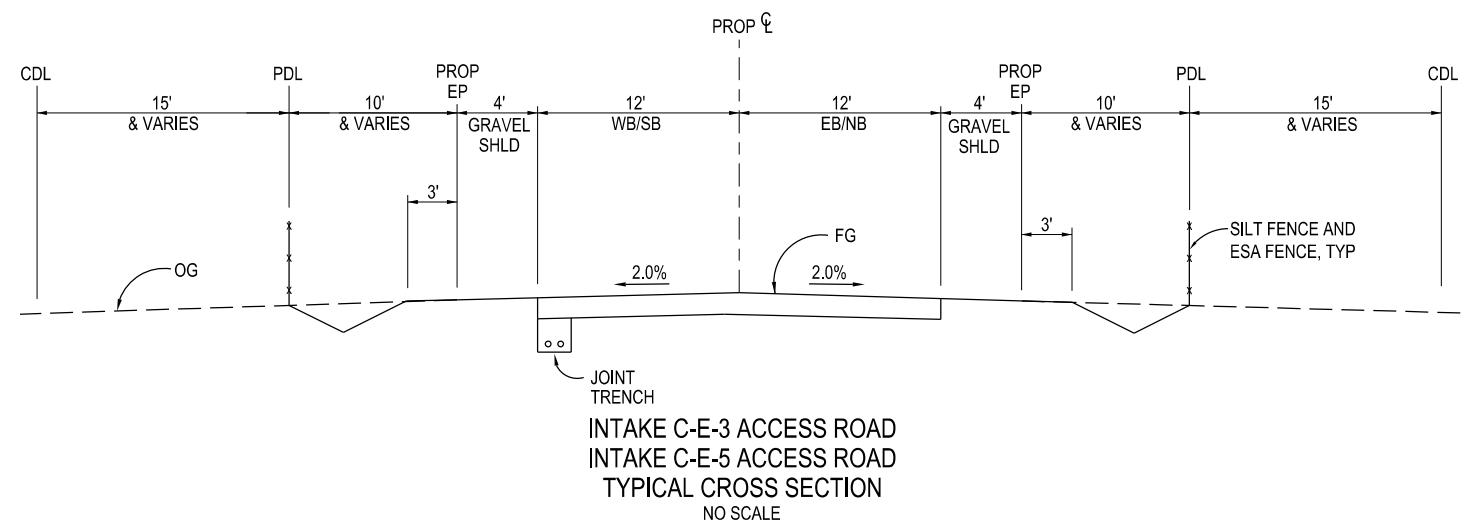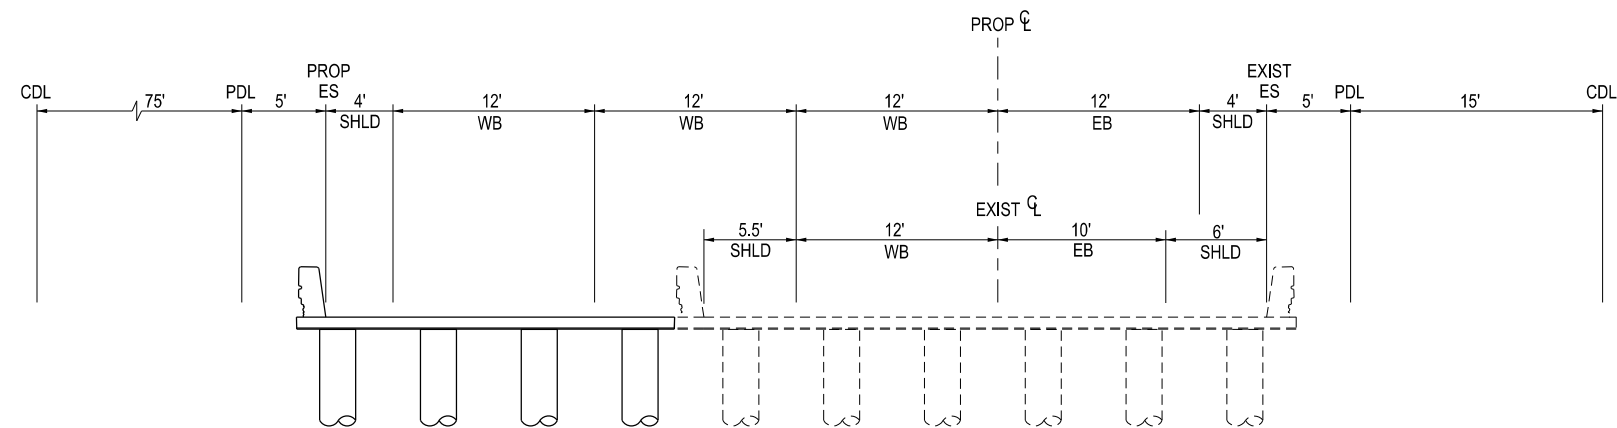

						DESIGNED	APPROVAL RECOMMENDED
						SERGIO ARELLANO	
						DRAWN	APPROVAL BY
						JUNE KASHIWADA	
	12/23/2021	FINAL DRAFT BASELINE DRAWINGS				CHECKED	
REV	DATE	DESCRIPTION			SUB.	APPD	JIM LORENZEN




ENGINEERING PROJECT REPORT
DELTA CONVEYANCE PROJECT
SINGLE TUNNEL - BETHANY RESERVOIR ALTERNATIVE

ACCESS ROAD
TYPICAL CROSS SECTIONS - 2 of 8

HIGHWAYS/ROADS

VERIFY SCALE
BAR IS ONE INCH ON
ORIGINAL DRAWING.
0 1"

PROJECT NO.	
W8X97000	
SHEET NO.	
STB-C-4002HW	
REV	SEQUENCE NO.

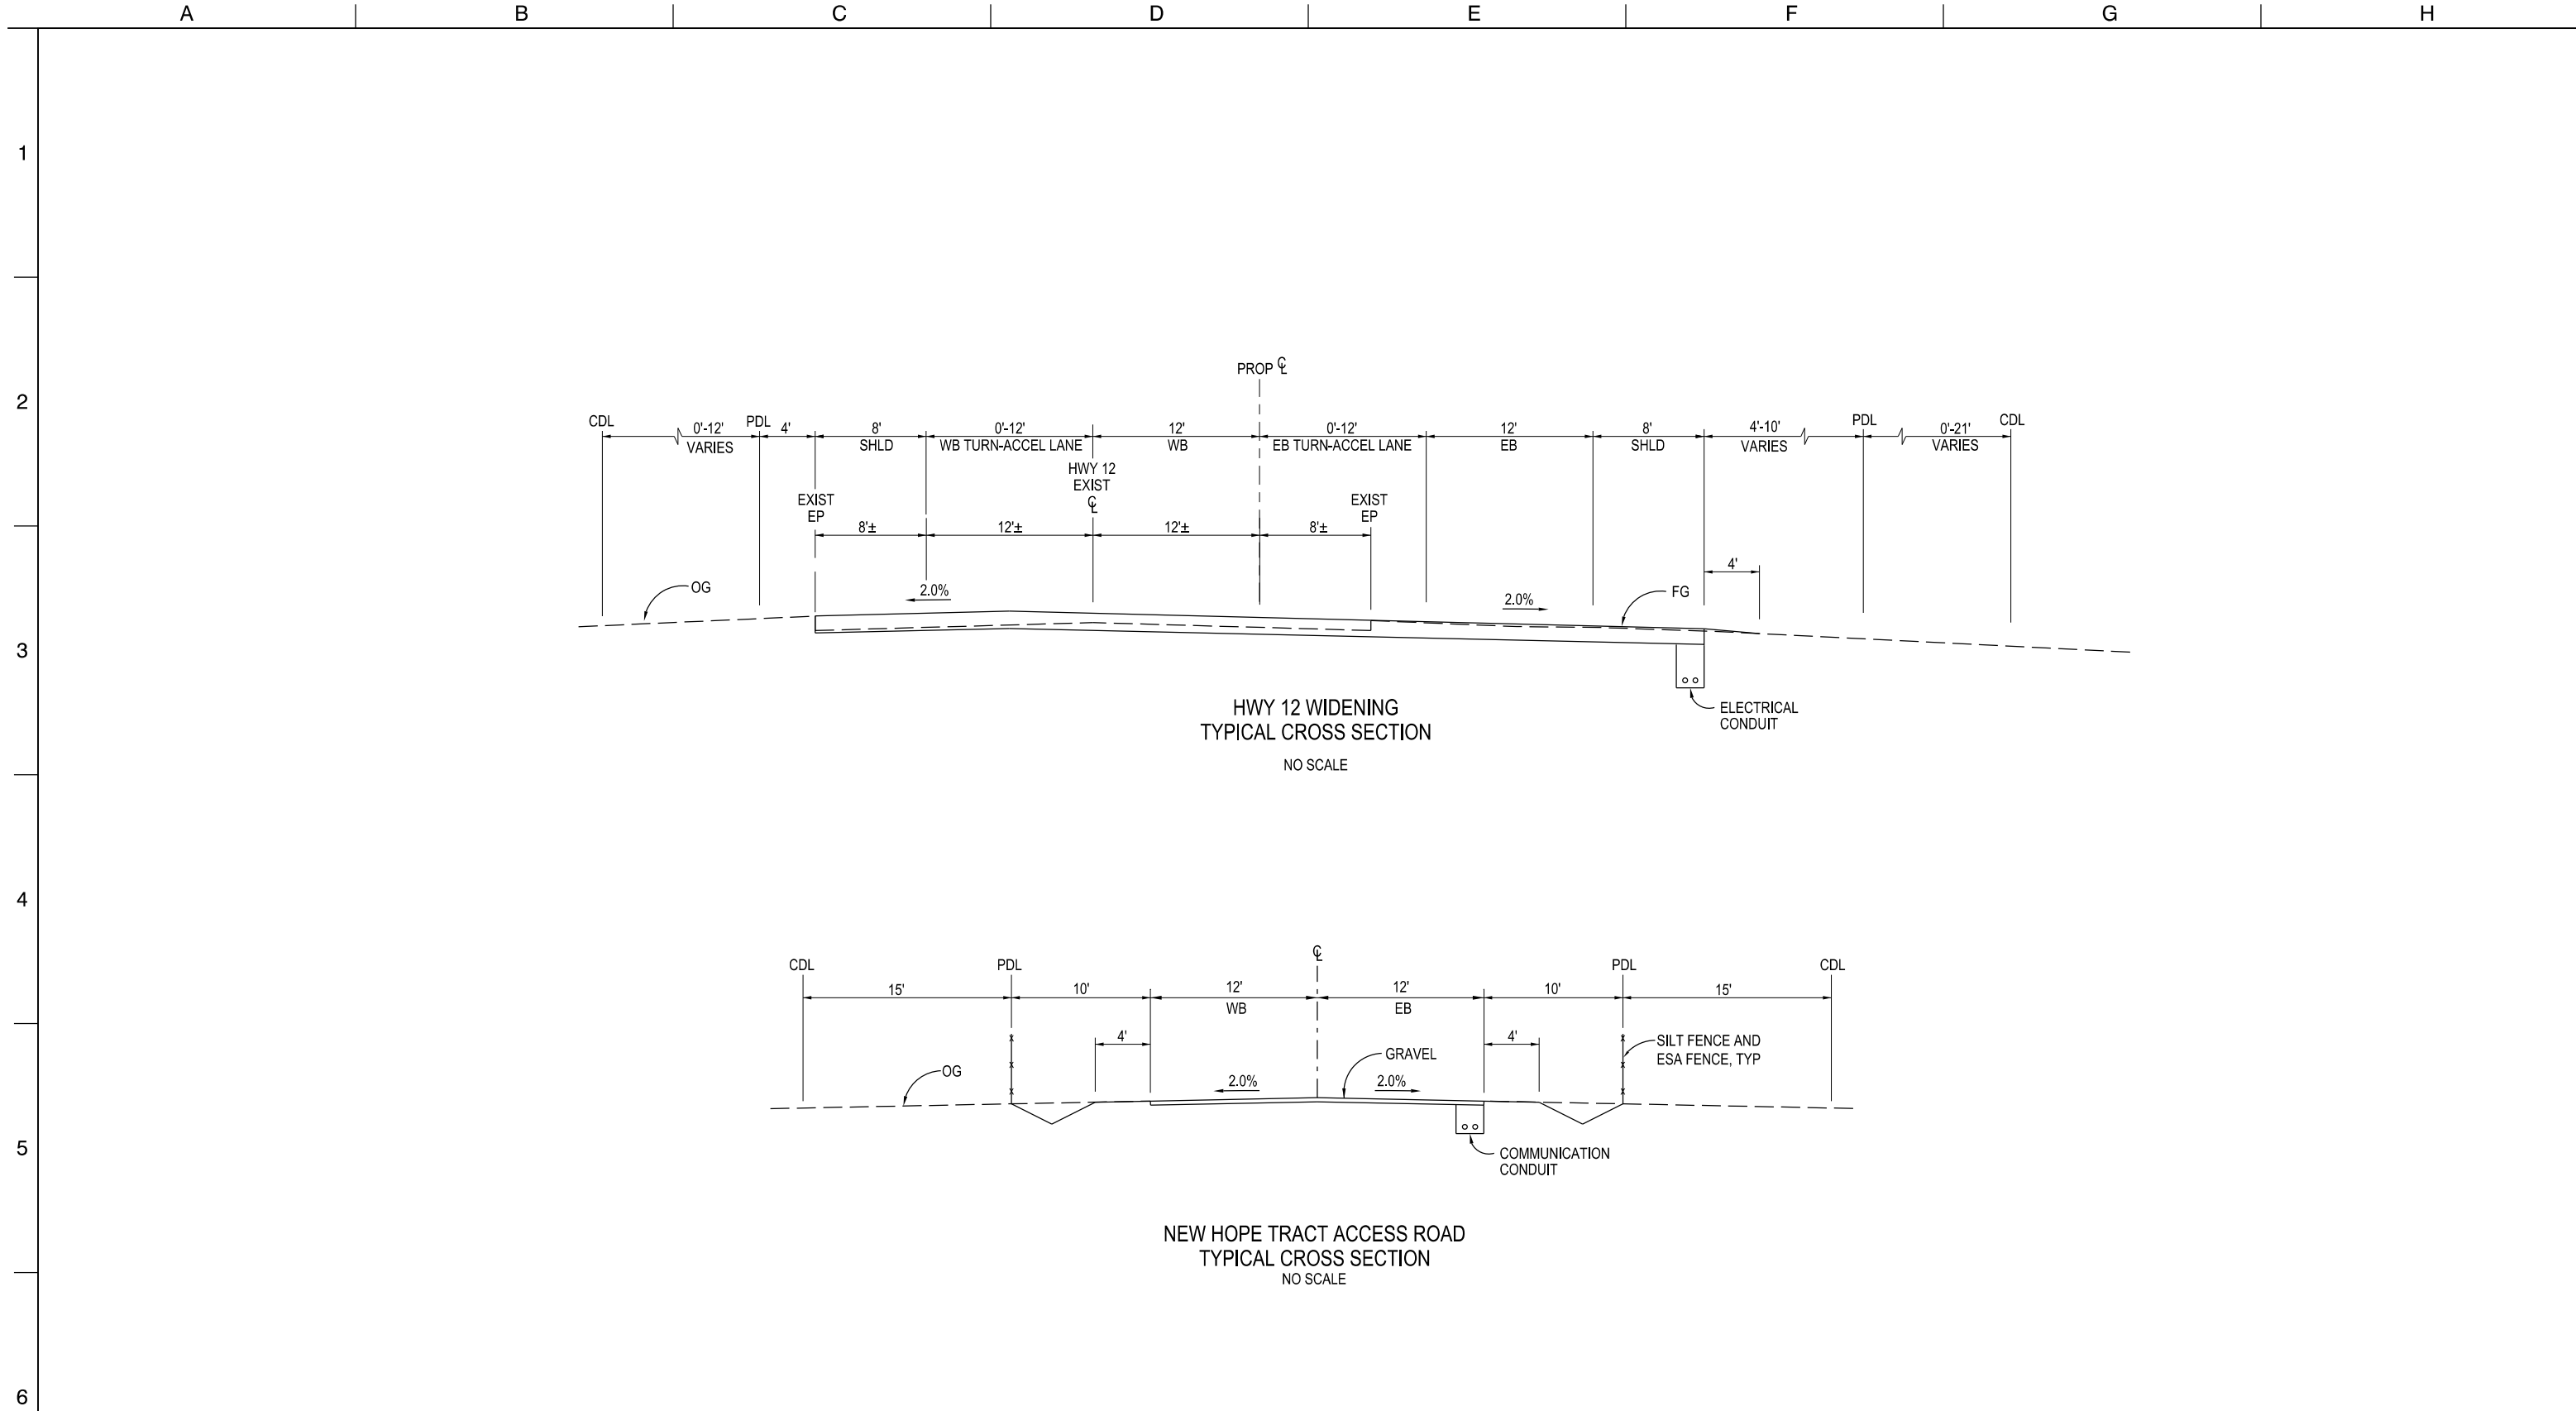

STB-C-4003HW_W8X97000.dgn

				DESIGNED	APPROVAL RECOMMENDED	
				SERGIO ARELLANO		
				DRAWN	APPROVAL BY	
				JUNE KASHIWADA		
				CHECKED		
				JIM LORENZEN		
REV	DATE	DESCRIPTION		SUB.	APPD	






ENGINEERING PROJECT REPORT
DELTA CONVEYANCE PROJECT
SINGLE TUNNEL - BETHANY RESERVOIR ALTERNATIVE

ACCESS ROAD
TYPICAL CROSS SECTIONS - 3 of 8

HIGHWAYS/ROADS

VERIFY SCALE BAR IS ONE INCH ON ORIGINAL DRAWING. 0' 1'	
PROJECT NO. W8X97000	
SHEET NO. STB-C-4003HW	
REV	SEQUENCE NO.

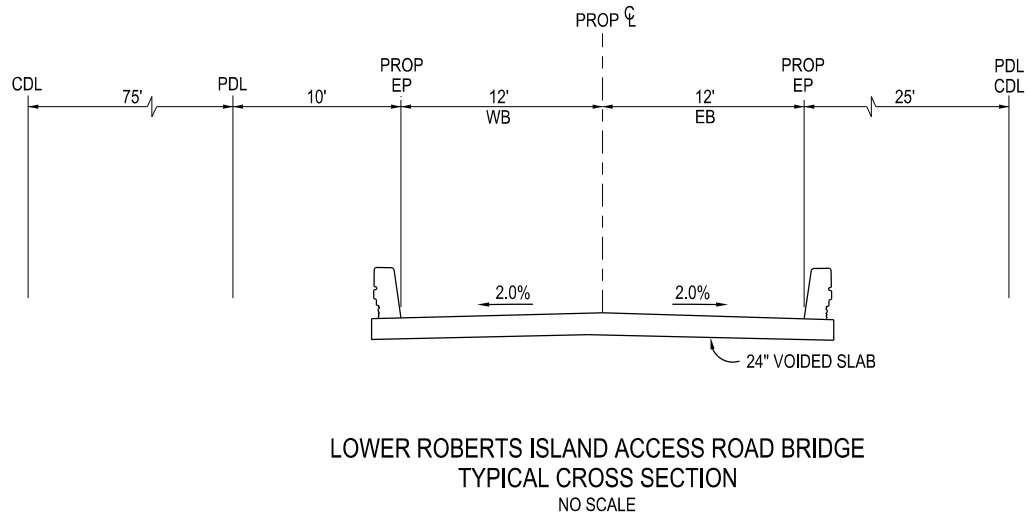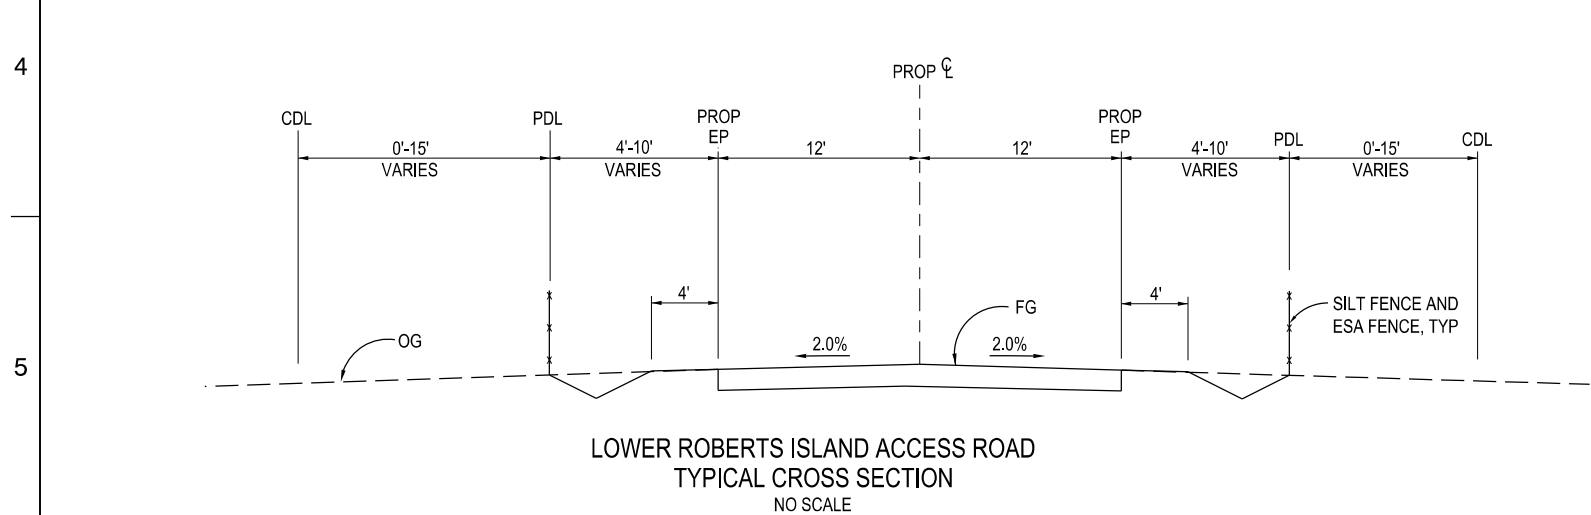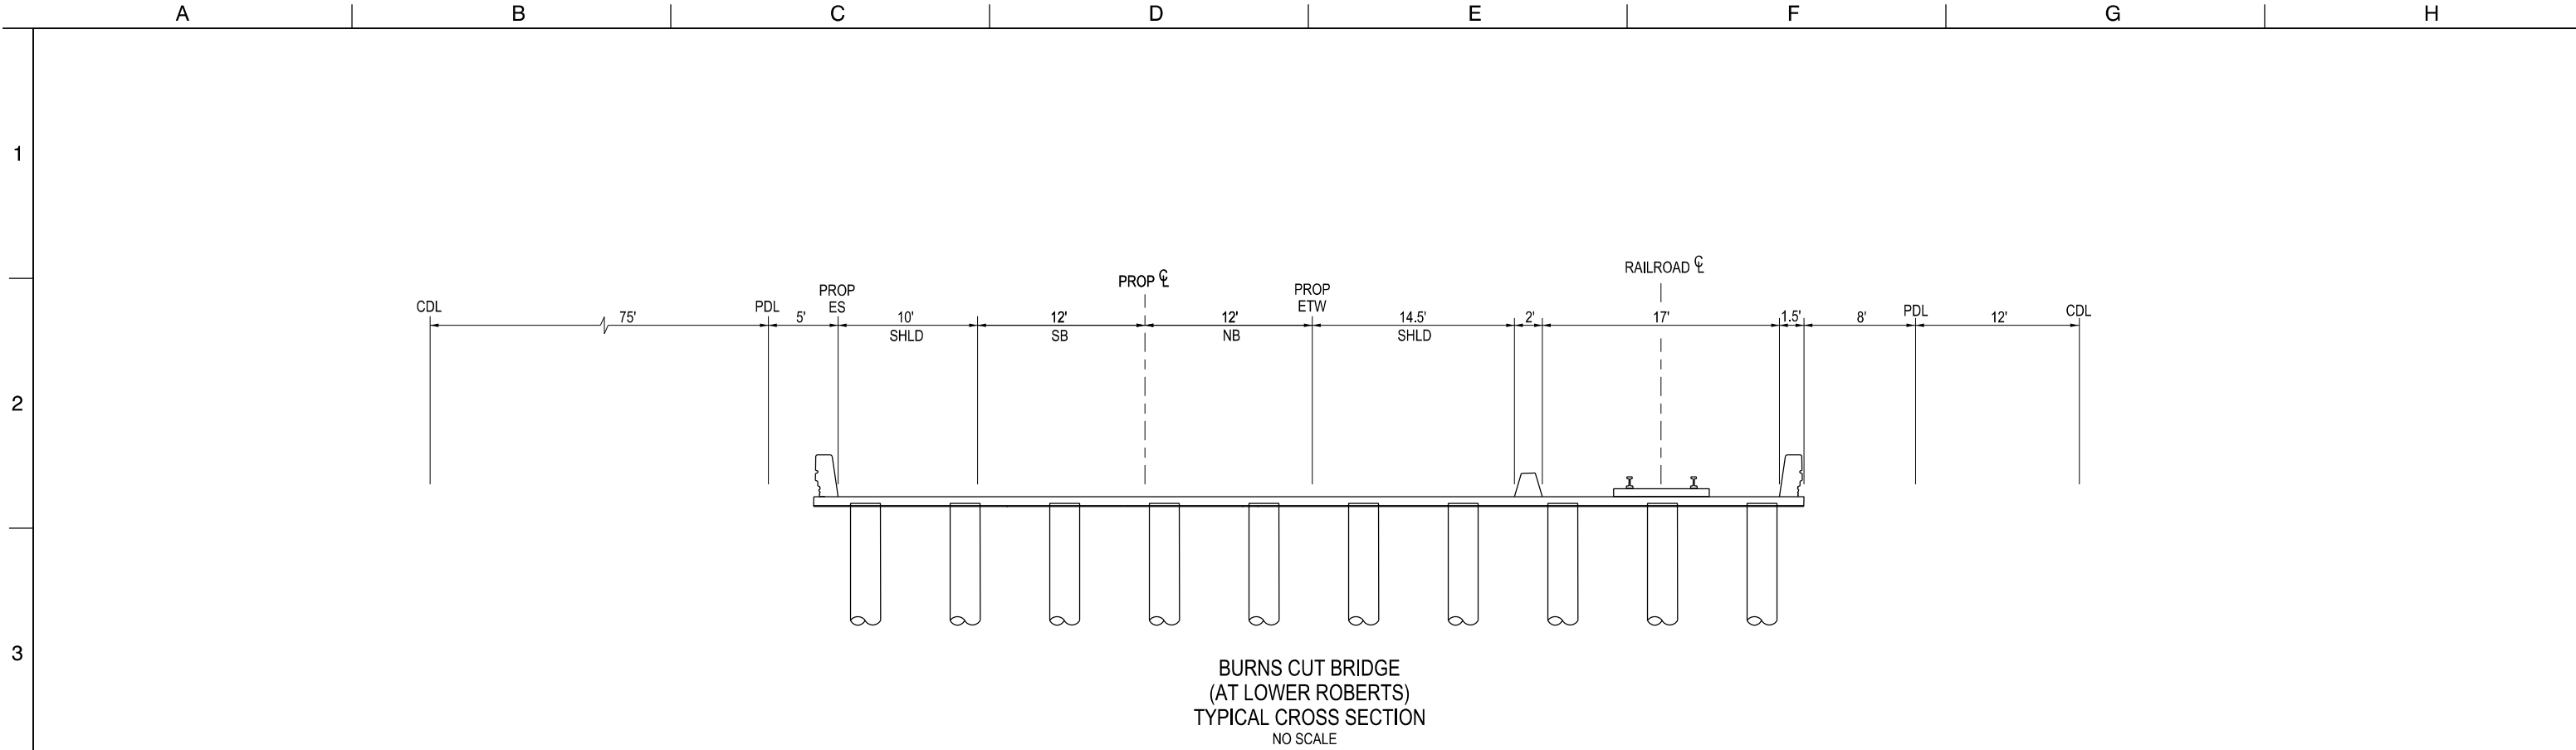

STB-C-4004HW_W8X97000.dgn

				DESIGNED	APPROVAL RECOMMENDED
				SERGIO ARELLANO	
				DRAWN	APPROVAL BY
				JUNE KASHIWADA	
				CHECKED	
				JIM LORENZEN	
REV	DATE	DESCRIPTION	SUB.	APPD	

PLOT DATE:2021/11/18 PLOT TIME:3:57:20 PM




ENGINEERING PROJECT REPORT
DELTA CONVEYANCE PROJECT
SINGLE TUNNEL - BETHANY RESERVOIR ALTERNATIVE

ACCESS ROAD
TYPICAL CROSS SECTIONS - 4 of 8

HIGHWAYS/ROADS

VERIFY SCALE BAR IS ONE INCH ON ORIGINAL DRAWING. 0' 1'	
PROJECT NO. W8X97000	
SHEET NO. STB-C-4004HW	
REV	SEQUENCE NO.

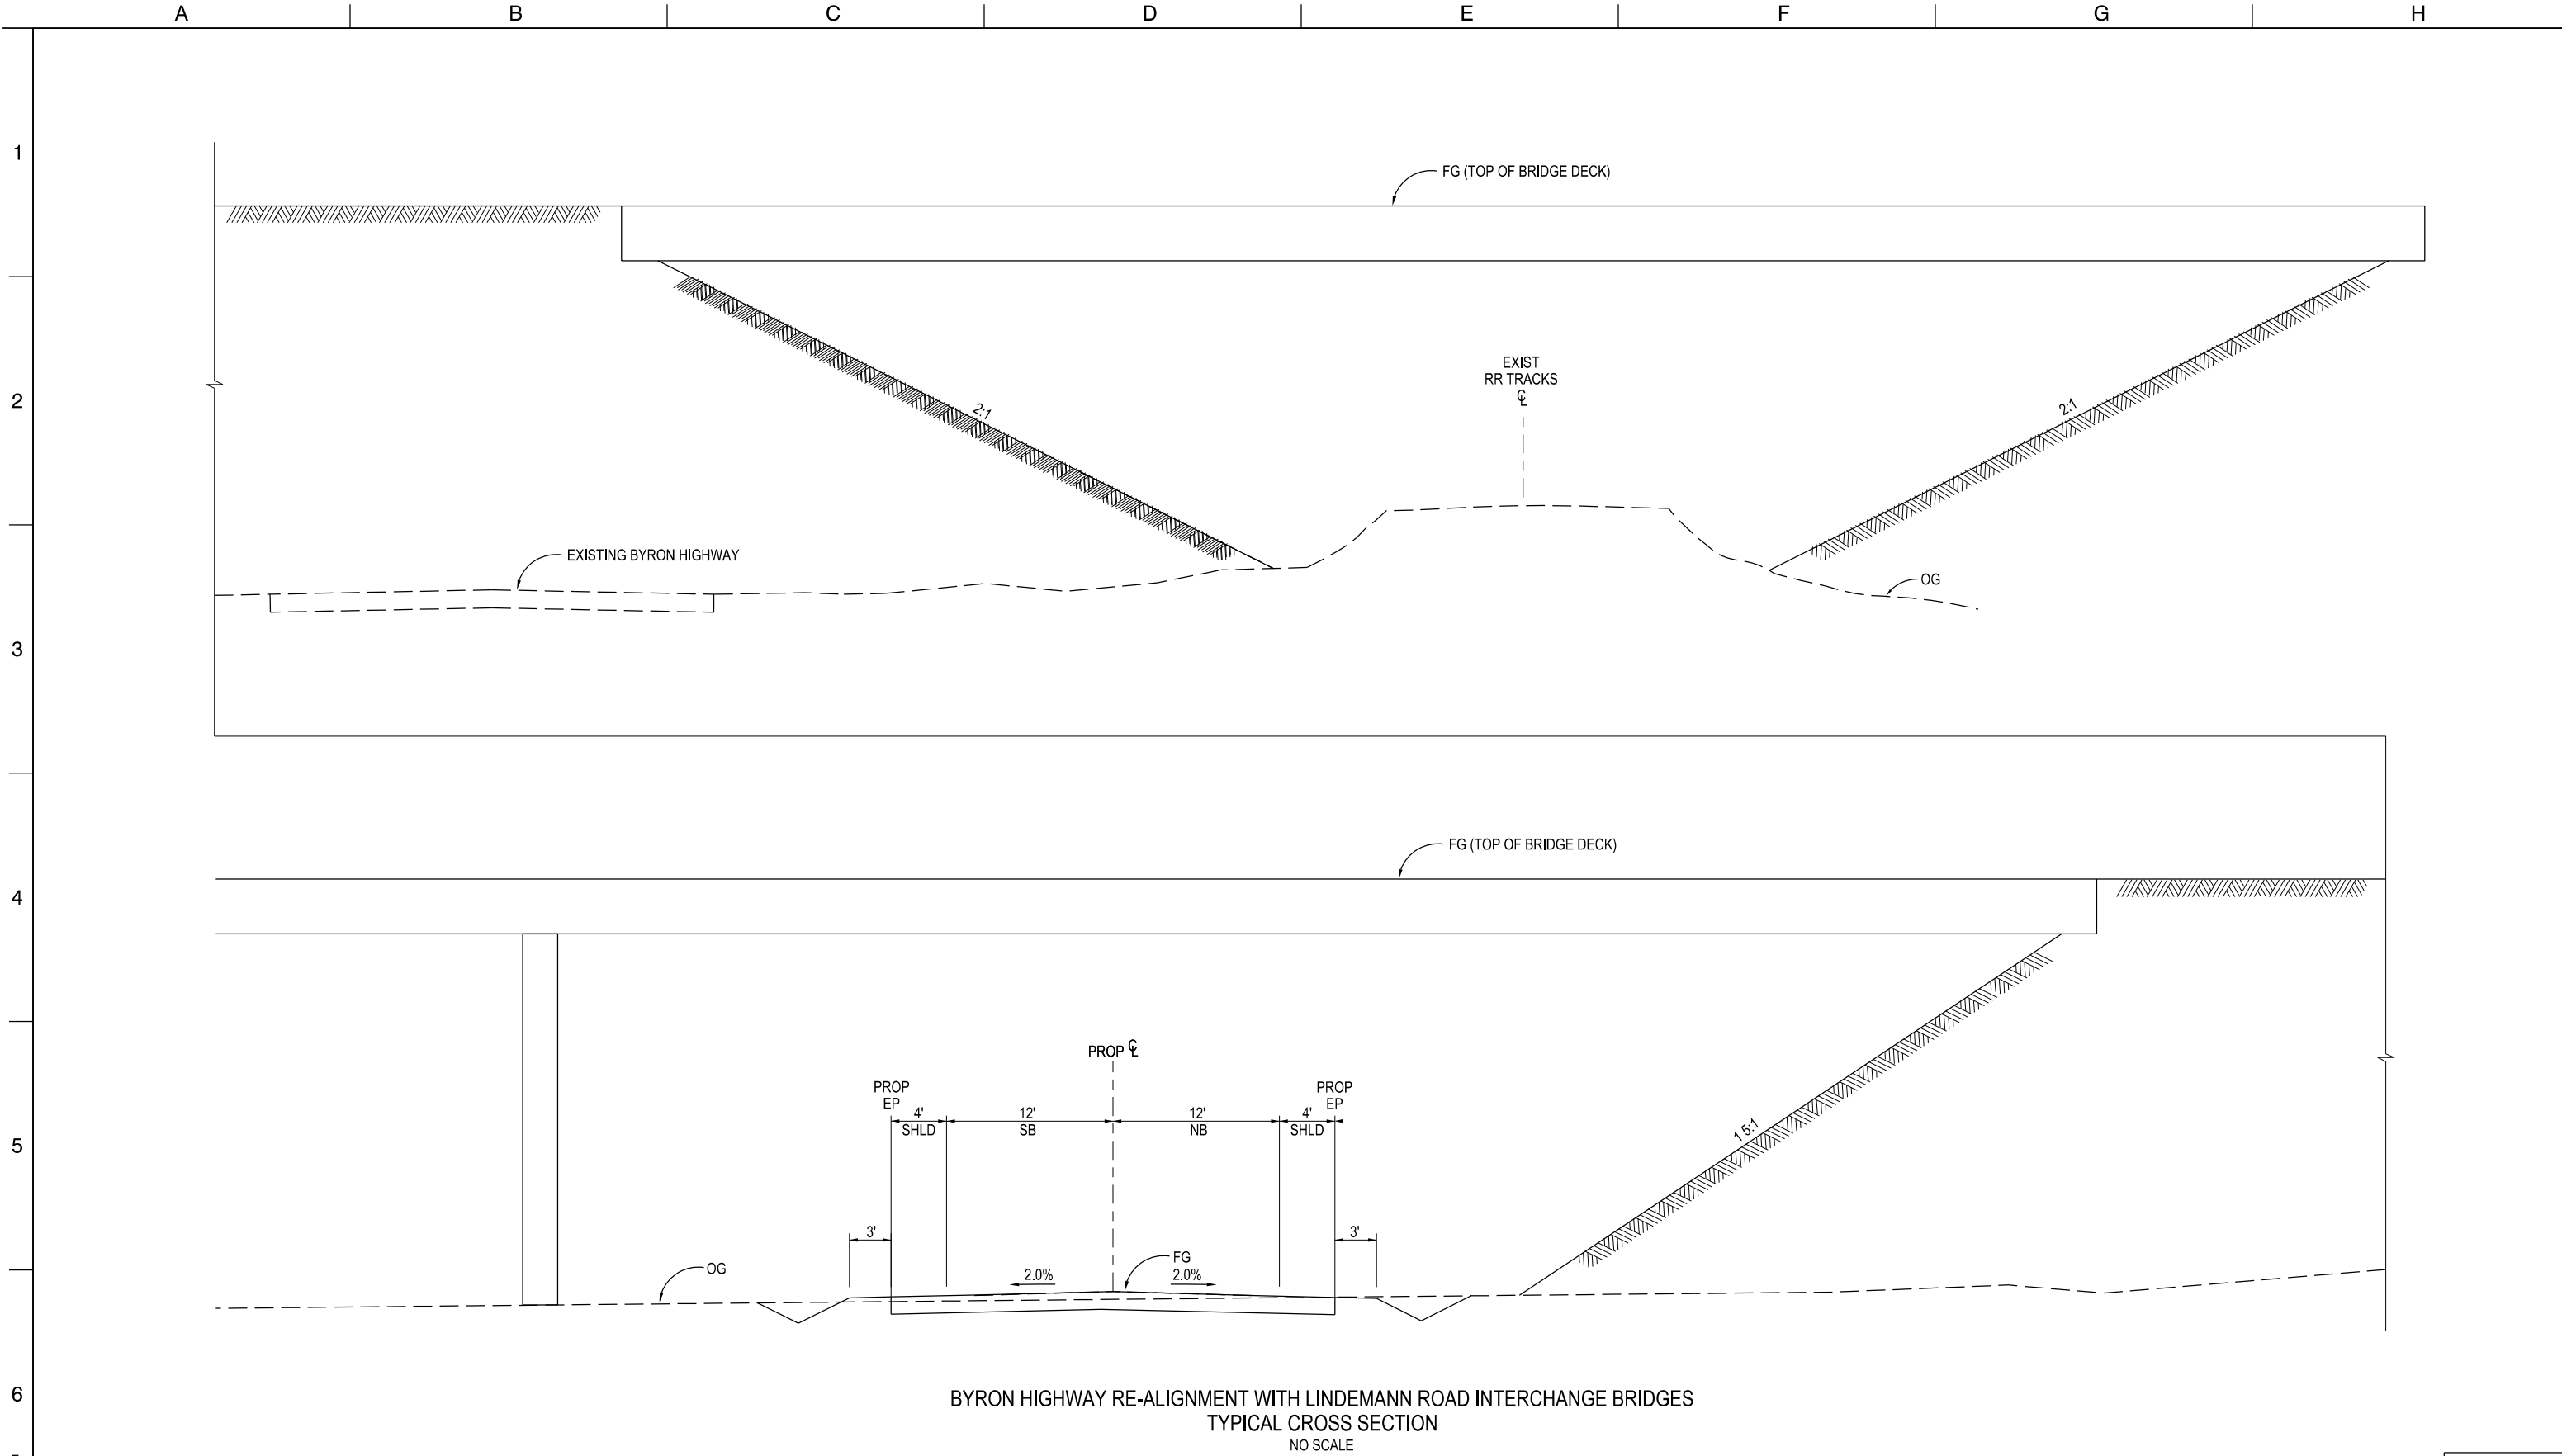

BYRON HIGHWAY RE-ALIGNMENT WITH LINDEMANN ROAD INTERCHANGE BRIDGES
TYPICAL CROSS SECTION
NO SCALE

STB-C-4006HW_W8X97000.dgn


DESIGNED	APPROVAL RECOMMENDED			
SERGIO ARELLANO				
DRAWN	APPROVAL BY			
JUNE KASHIWADA				
CHECKED				
JIM LORENZEN				
REV	DATE	DESCRIPTION	SUB.	APPD
	12/23/2021	FINAL DRAFT BASELINE DRAWINGS		

ENGINEERING PROJECT REPORT
DELTA CONVEYANCE PROJECT
SINGLE TUNNEL - BETHANY RESERVOIR ALTERNATIVE

ACCESS ROAD
TYPICAL CROSS SECTIONS - 6 of 8

VERIFY SCALE
BAR IS ONE INCH ON
ORIGINAL DRAWING.
0' 1'

PROJECT NO.	W8X97000
SHEET NO.	STB-C-4006HW
REV	SEQUENCE NO.

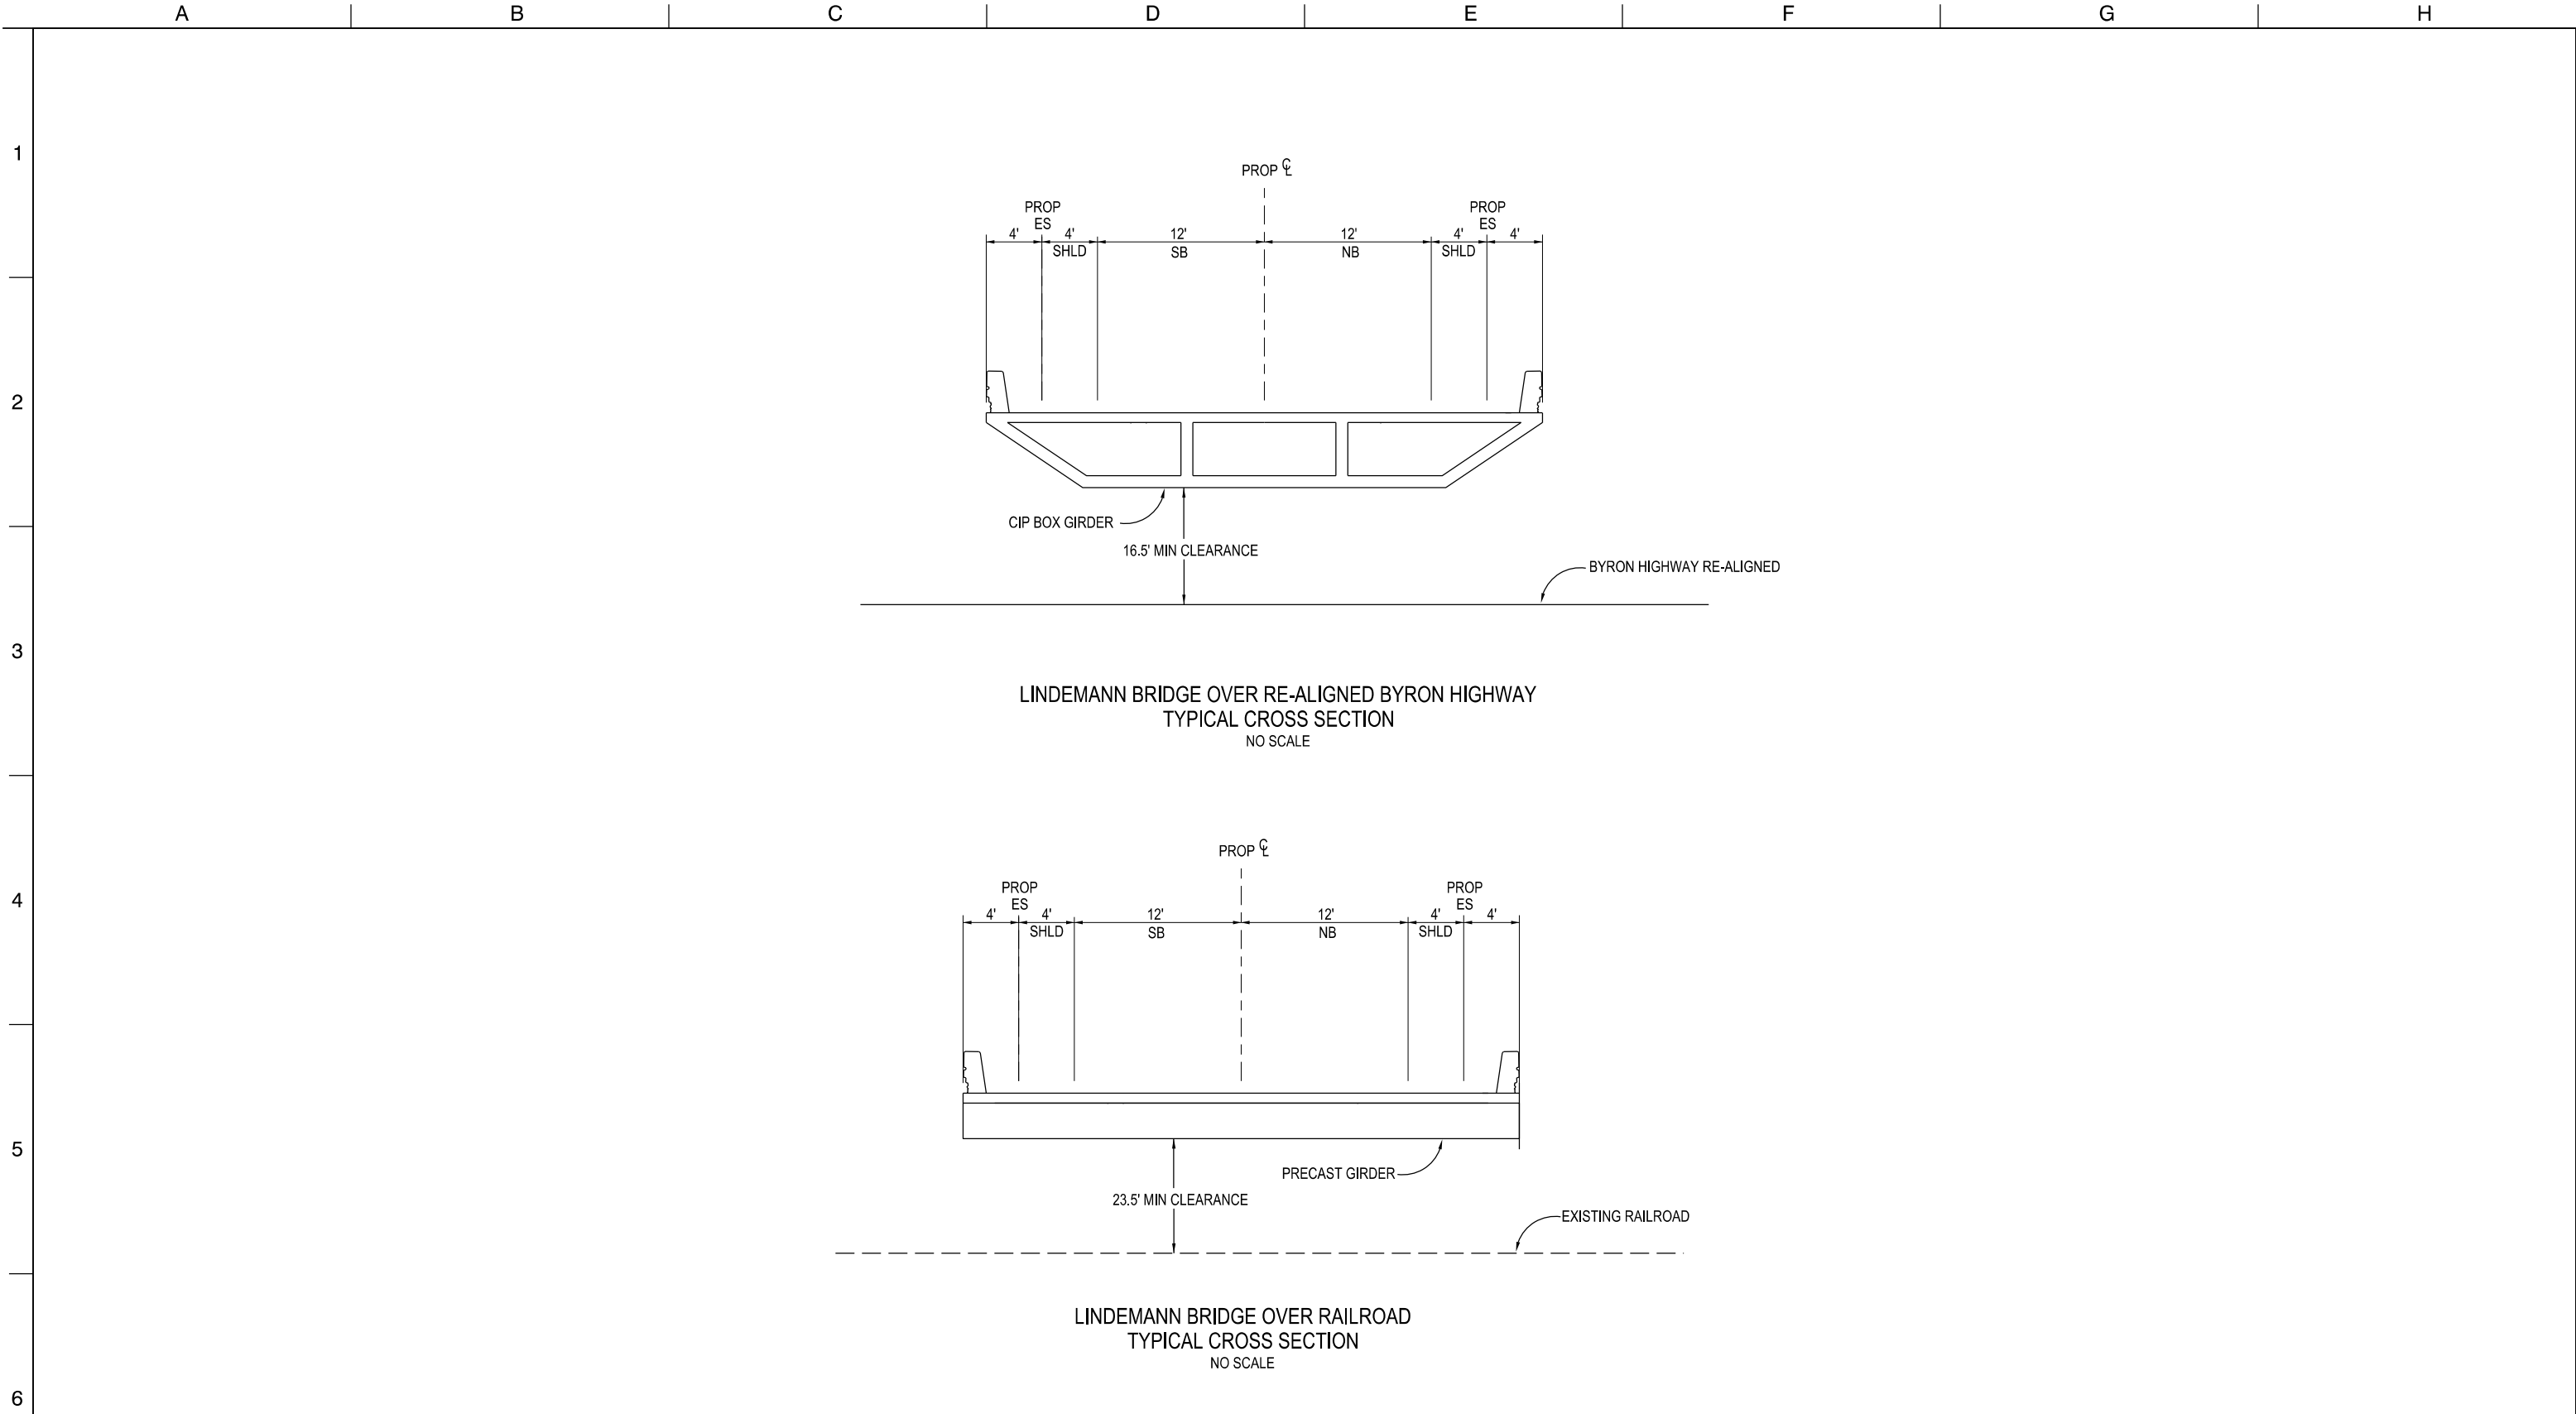

STB-C-4007HW_W8X97000.dgn

					DESIGNED	APPROVAL RECOMMENDED
					SERGIO ARELLANO	
					DRAWN	APPROVAL BY
					JUNE KASHIWADA	
					CHECKED	
					JIM LORENZEN	
REV	DATE	DESCRIPTION			SUB.	APPD





ENGINEERING PROJECT REPORT
DELTA CONVEYANCE PROJECT
SINGLE TUNNEL - BETHANY RESERVOIR ALTERNATIVE

ACCESS ROAD
TYPICAL CROSS SECTIONS - 7 of 8

HIGHWAYS/ROADS

VERIFY SCALE BAR IS ONE INCH ON ORIGINAL DRAWING. 0' 1"	
PROJECT NO. W8X97000	
SHEET NO. STB-C-4007HW	
REV	SEQUENCE NO.

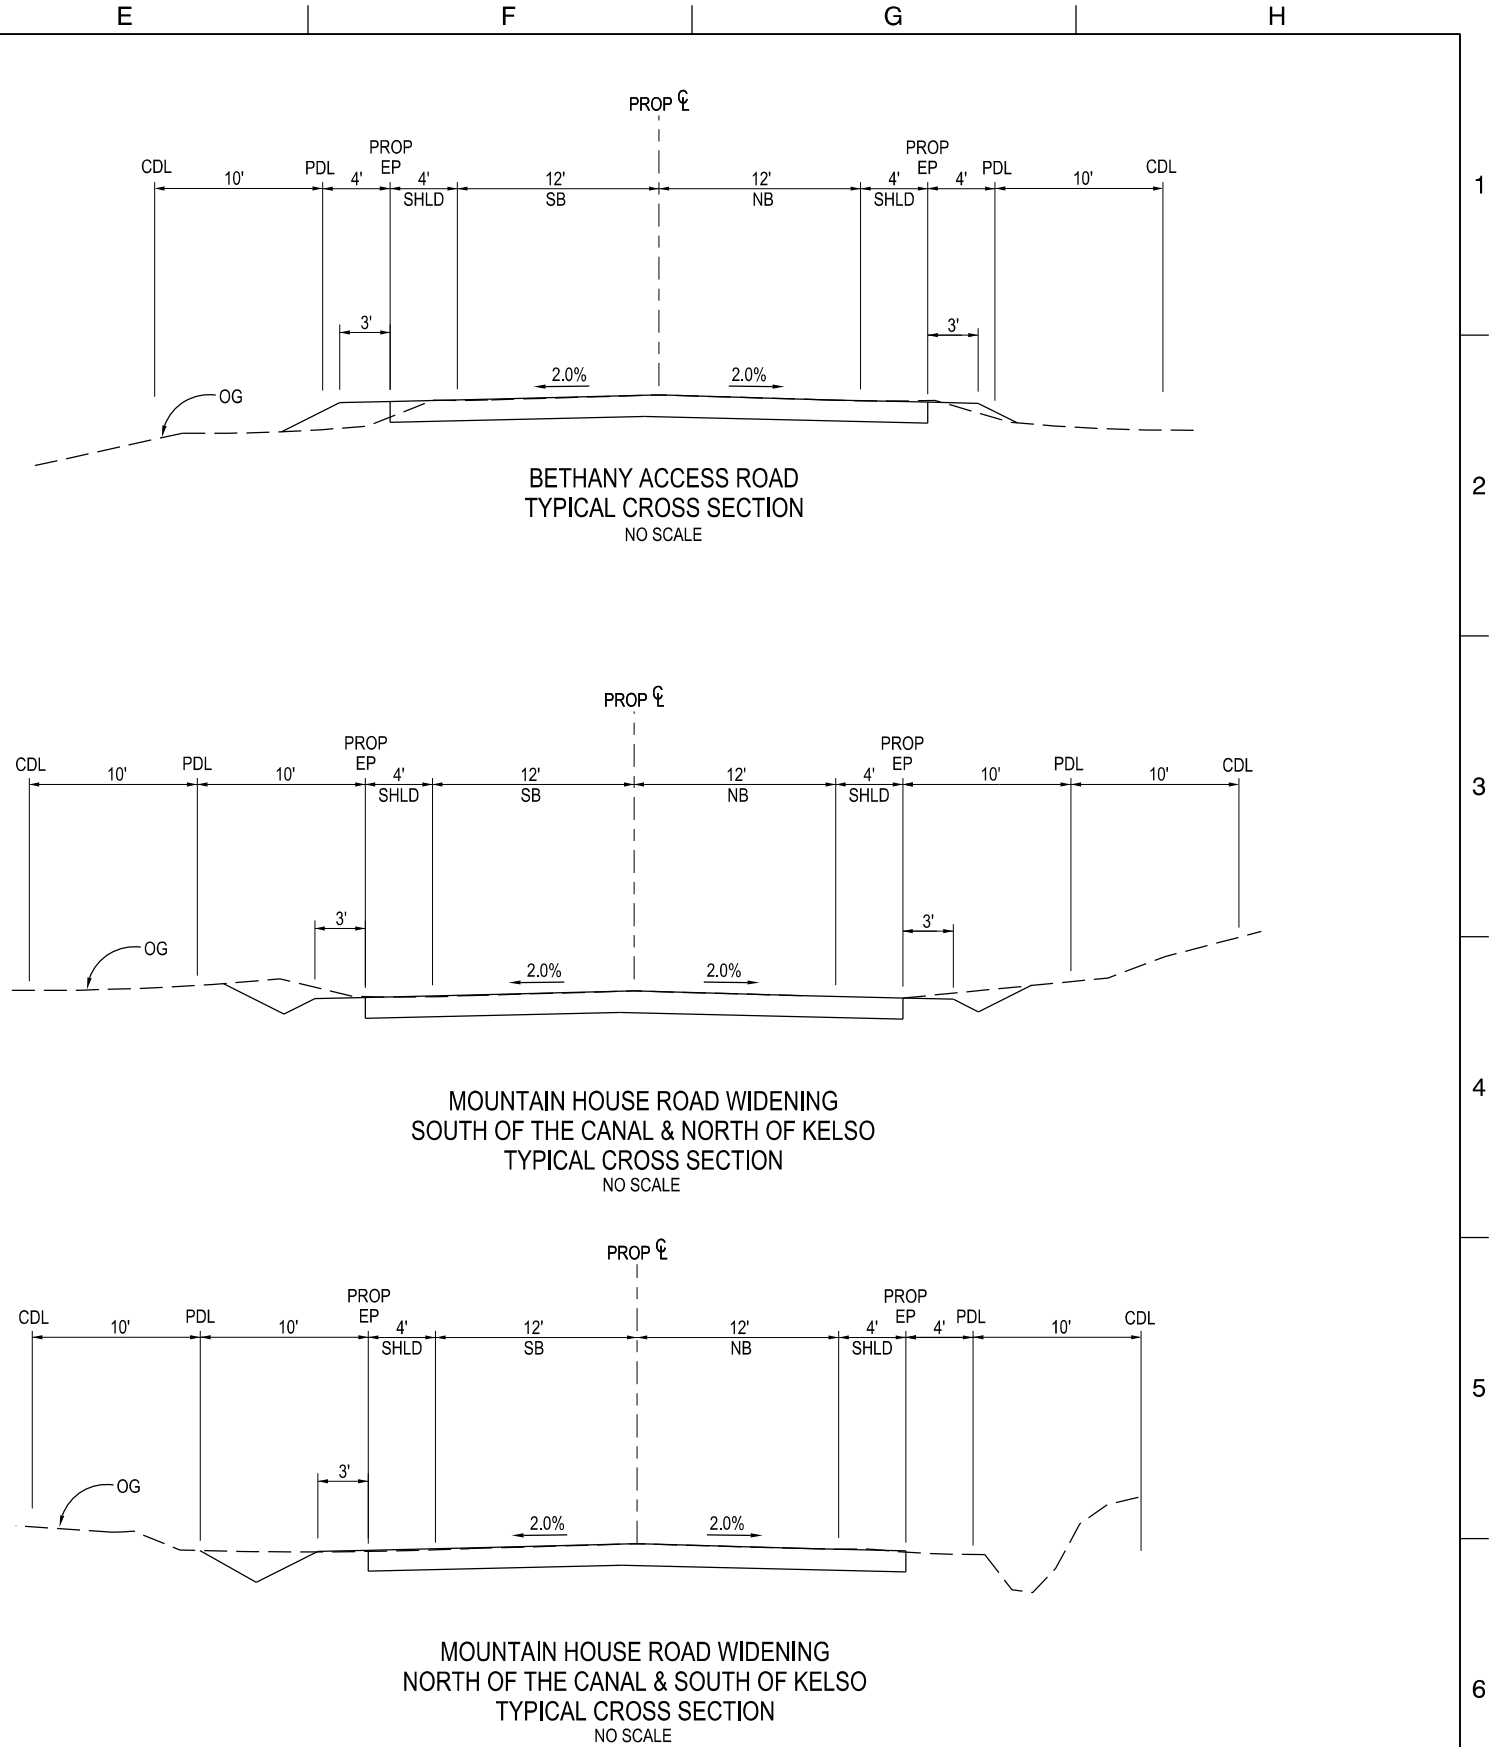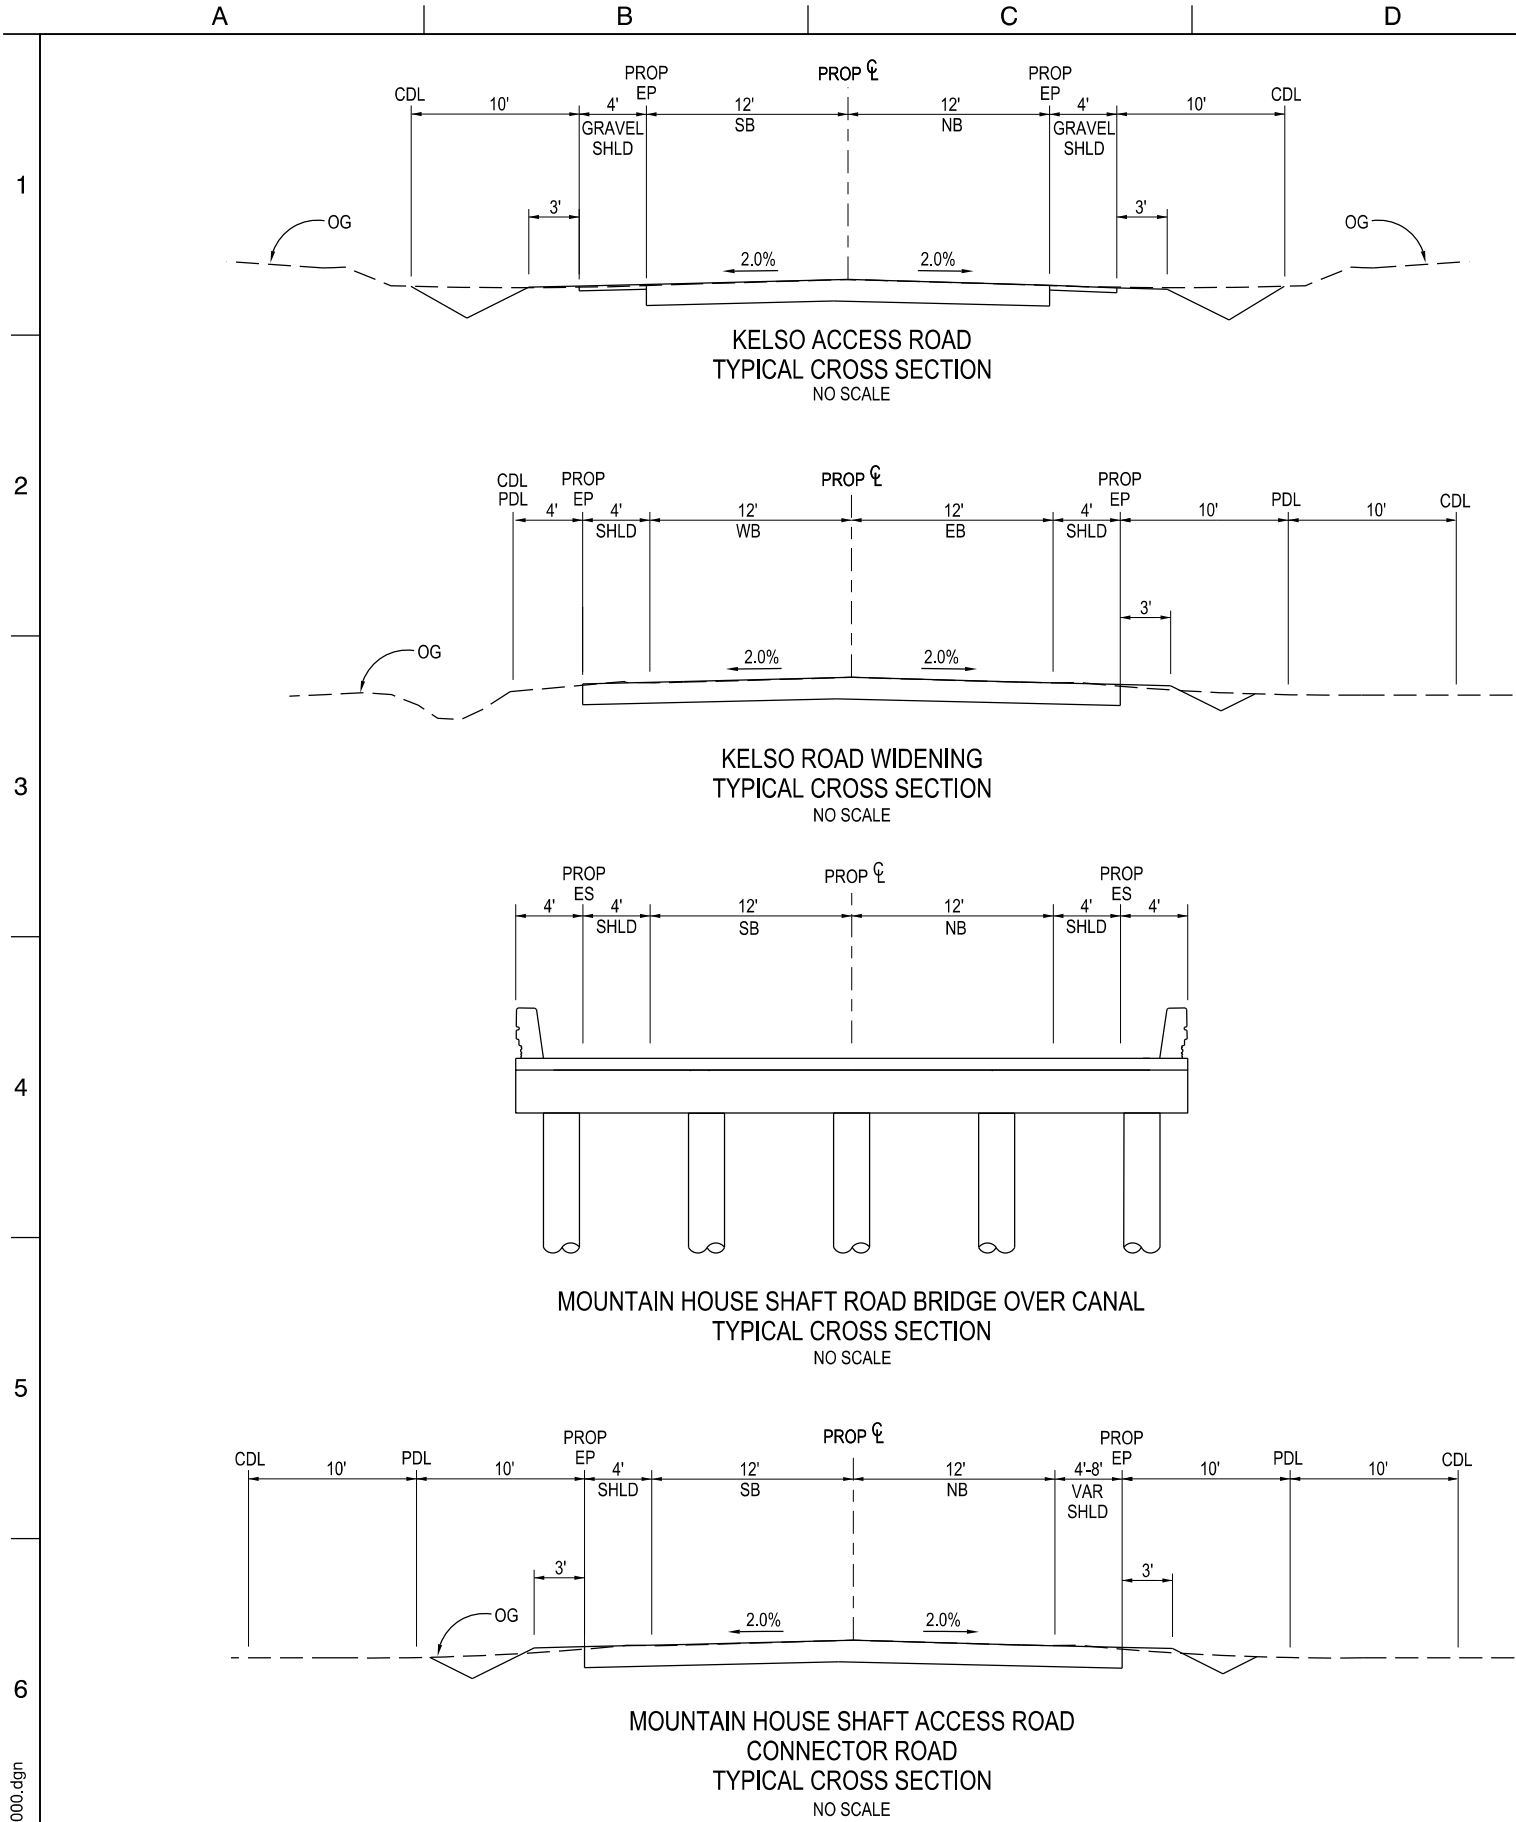

STB-C-4008HW_W8X97000.dgn

				DESIGNED	APPROVAL RECOMMENDED
				SERGIO ARELLANO	
				DRAWN	APPROVAL BY
				JUNE KASHIWADA	
				CHECKED	
				JIM LORENZEN	
REV	DATE	DESCRIPTION	SUB.	APPD	




ENGINEERING PROJECT REPORT
DELTA CONVEYANCE PROJECT
SINGLE TUNNEL - BETHANY RESERVOIR ALTERNATIVE

ACCESS ROAD
TYPICAL CROSS SECTIONS - 8 of 8

HIGHWAYS/ROADS

VERIFY SCALE BAR IS ONE INCH ON ORIGINAL DRAWING. 0' 1'	
PROJECT NO. W8X97000	
SHEET NO. STB-C-4008HW	
REV	SEQUENCE NO.

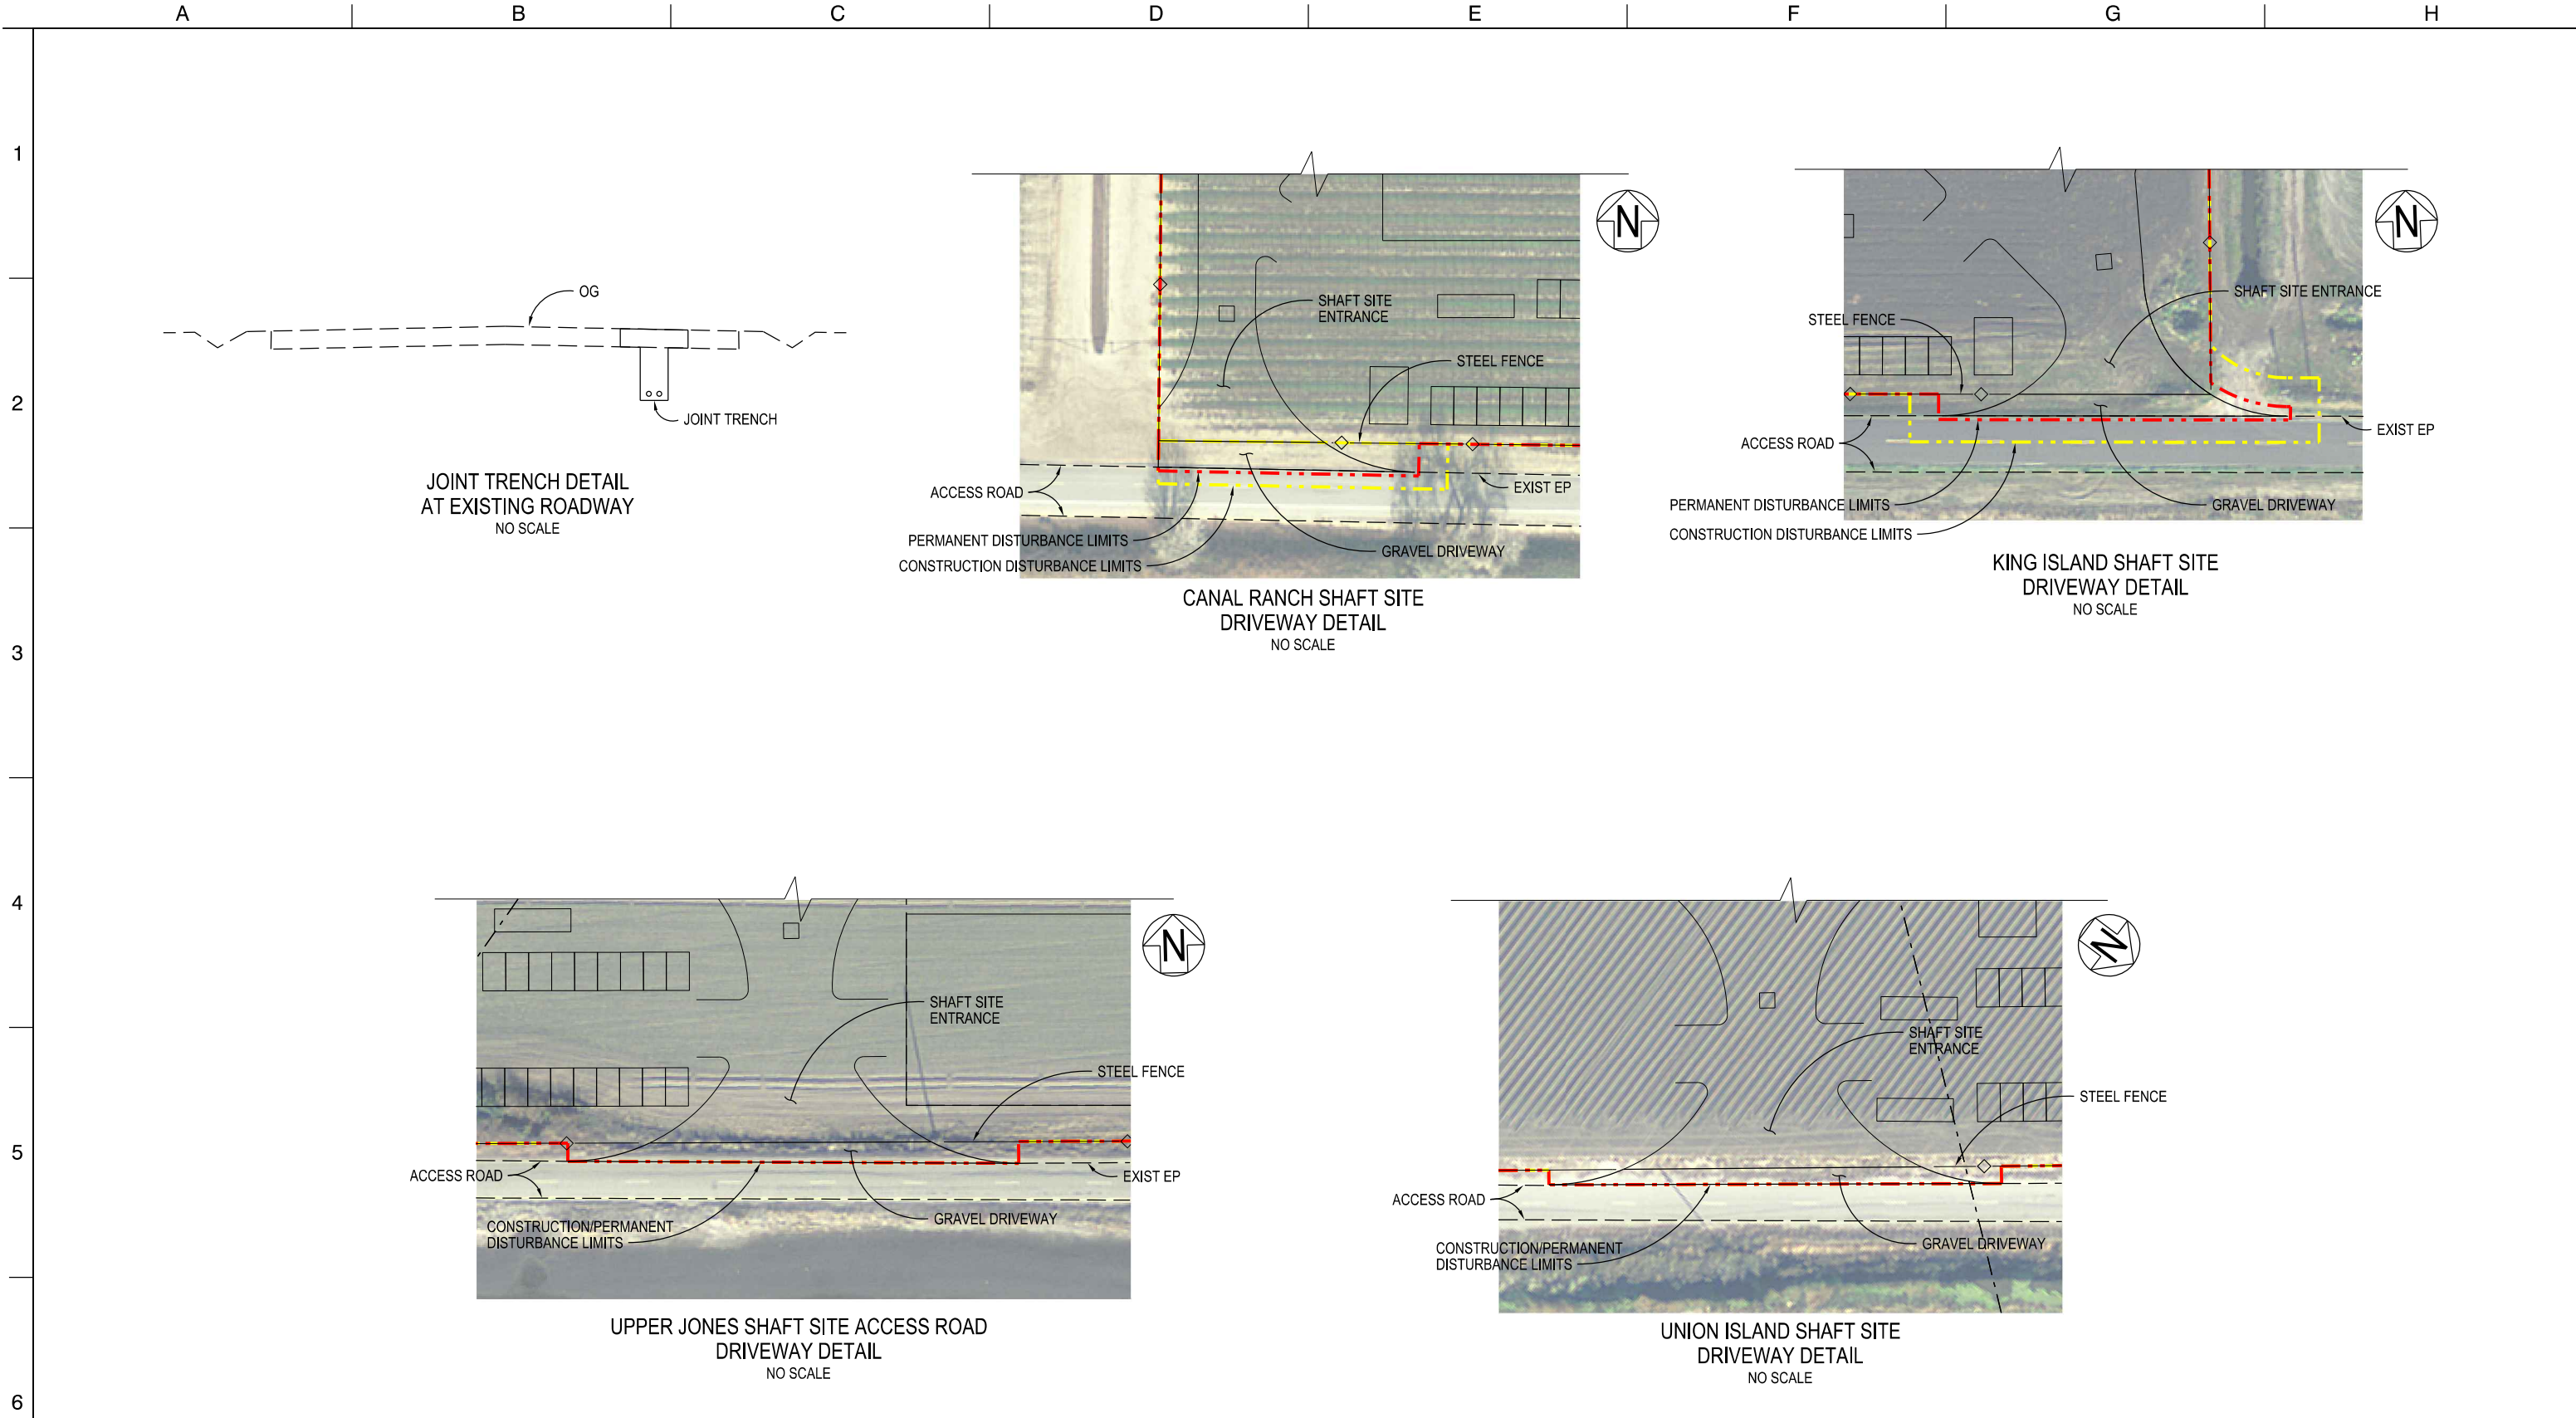

STB-C-5001HW_W8X97000.dgn

				DESIGNED	APPROVAL RECOMMENDED
				RYAN YOSHIMURA	
				DRAWN	APPROVAL BY
				JUNE KASHIWADA	
				CHECKED	
				JIM LORENZEN	
REV	DATE	DESCRIPTION	SUB.	APPD	



DCA
DELTA CONVEYANCE DESIGN
& CONSTRUCTION AUTHORITY

ENGINEERING PROJECT REPORT
DELTA CONVEYANCE PROJECT
SINGLE TUNNEL - BETHANY RESERVOIR ALTERNATIVE

ACCESS ROAD
CONSTRUCTION DETAILS


VERIFY SCALE
BAR IS ONE INCH ON
ORIGINAL DRAWING.
0' 1"

PROJECT NO.
W8X97000

SHEET NO.
STB-C-5001HW

REVSEQUENCE NO.

HIGHWAYS/ROADS

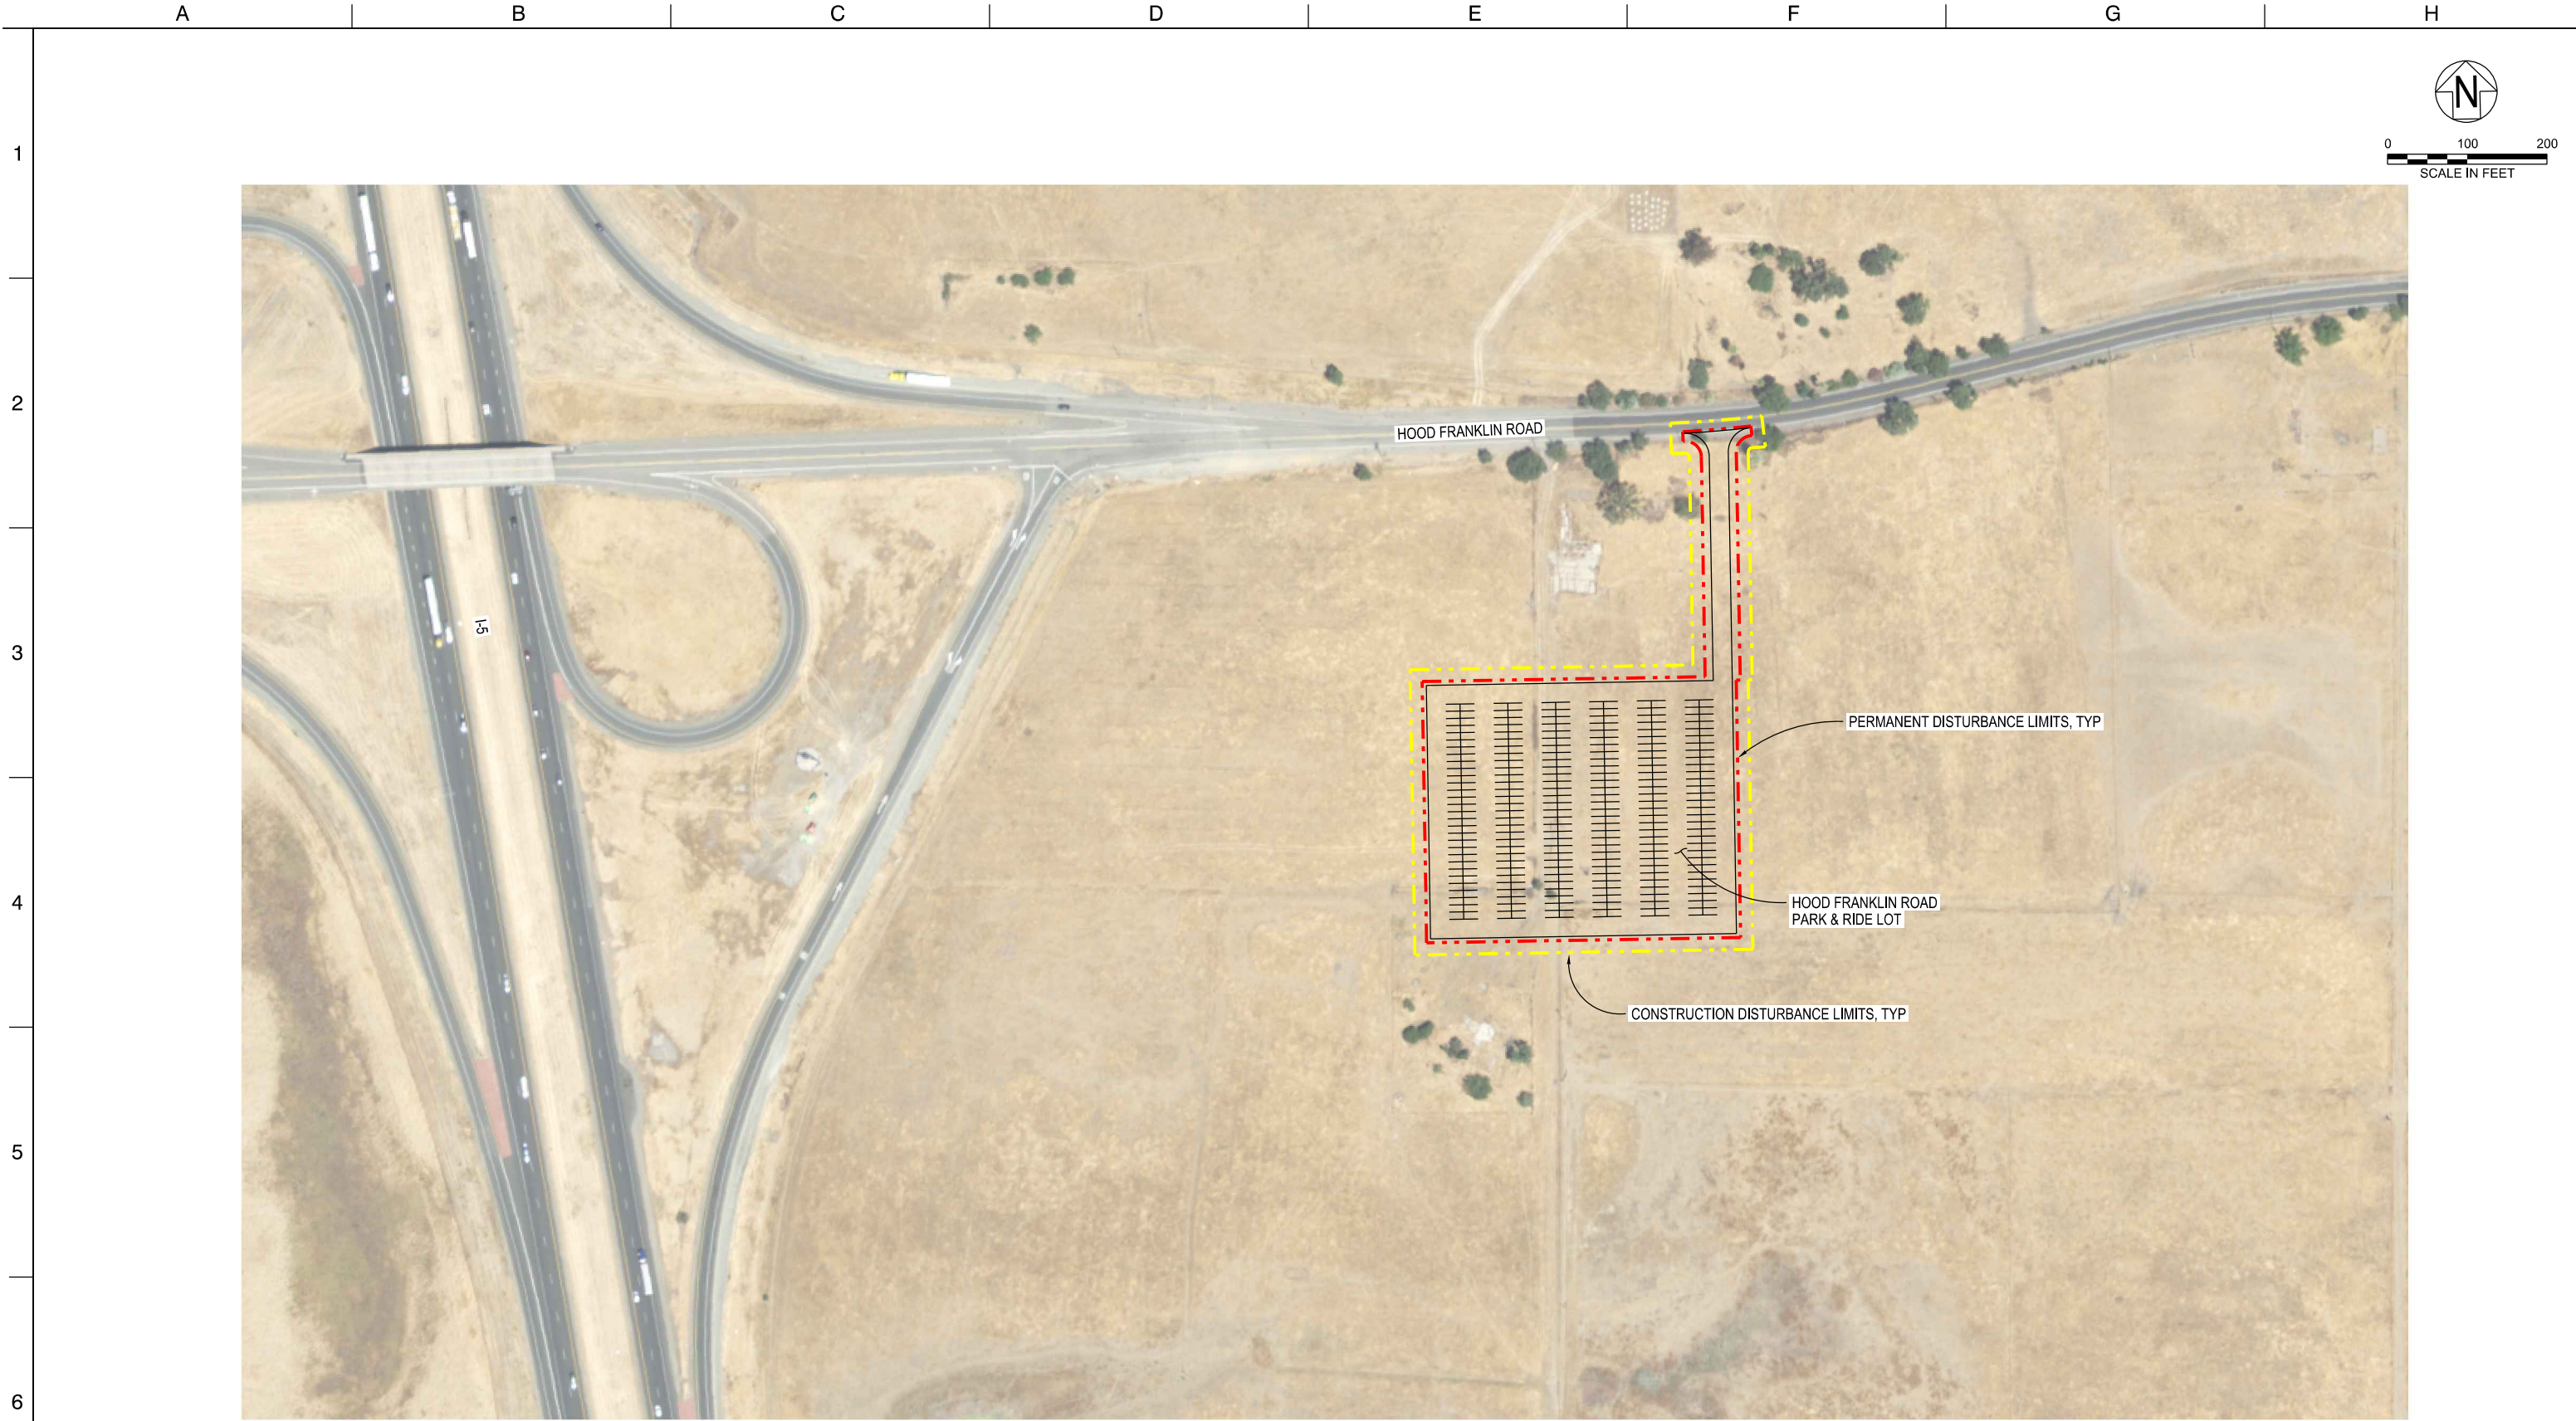

STB-C-5002HW_W8X97000.dgn


				DESIGNED	APPROVAL RECOMMENDED
				SERGIO ARELLANO	
				DRAWN	APPROVAL BY
				JUNE KASHIWADA	
				CHECKED	
				JIM LORENZEN	
REV	DATE	DESCRIPTION	SUB.	APPD	



ENGINEERING PROJECT REPORT
DELTA CONVEYANCE PROJECT
SINGLE TUNNEL - BETHANY RESERVOIR ALTERNATIVE
HOOD FRANKLIN ROAD PARK AND RIDE
SITE PLAN

HIGHWAYS/ROADS

VERIFY SCALE BAR IS ONE INCH ON ORIGINAL DRAWING. 0' 1"	
PROJECT NO. W8X97000	
SHEET NO. STB-C-5002HW	
REV	SEQUENCE NO.

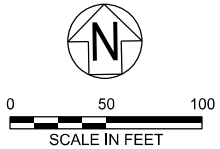

STB-C-5004HW_W8X97000.dgn

				DESIGNED	APPROVAL RECOMMENDED
				SERGIO ARELLANO	
				DRAWN	APPROVAL BY
				JUNE KASHIWADA	
				CHECKED	
				JIM LORENZEN	
REV	DATE	DESCRIPTION	SUB.	APPD	



ENGINEERING PROJECT REPORT
DELTA CONVEYANCE PROJECT
SINGLE TUNNEL - BETHANY RESERVOIR ALTERNATIVE

CHARTER WAY PARK AND RIDE
SITE PLAN

HIGHWAYS/ROADS

VERIFY SCALE BAR IS ONE INCH ON ORIGINAL DRAWING. 0' 1"	
PROJECT NO. W8X97000	
SHEET NO. STB-C-5004HW	
REV	SEQUENCE NO.