

STB-C-1005RR_W8X97000.dgn

DESIGNED	APPROVAL RECOMMENDED
DRAWN JK	APPROVAL BY
CHECKED JM	

12/23/2021	FINAL DRAFT BASELINE DRAWINGS	SUB.	APPD
REV	DATE	DESCRIPTION	

DELTA CONVEYANCE DESIGN & CONSTRUCTION AUTHORITY

DCA

ENGINEERING PROJECT REPORT
DELTA CONVEYANCE PROJECT
SINGLE TUNNEL - BETHANY RESERVOIR ALTERNATIVE

RAIL SERVED MATERIALS DEPOT
CONCEPT LAYOUT - LOWER ROBERTS


RAIL

VERIFY SCALE
BAR IS ONE INCH ON
ORIGINAL DRAWING.
0 1200
SCALE FEET

PROJECT NO. W8X97000	
SHEET NO. STB-C-1005RR	
REV	SEQUENCE NO. 1

PLOT DATE:2021/11/16

PLOT TIME:11:35:37 AM

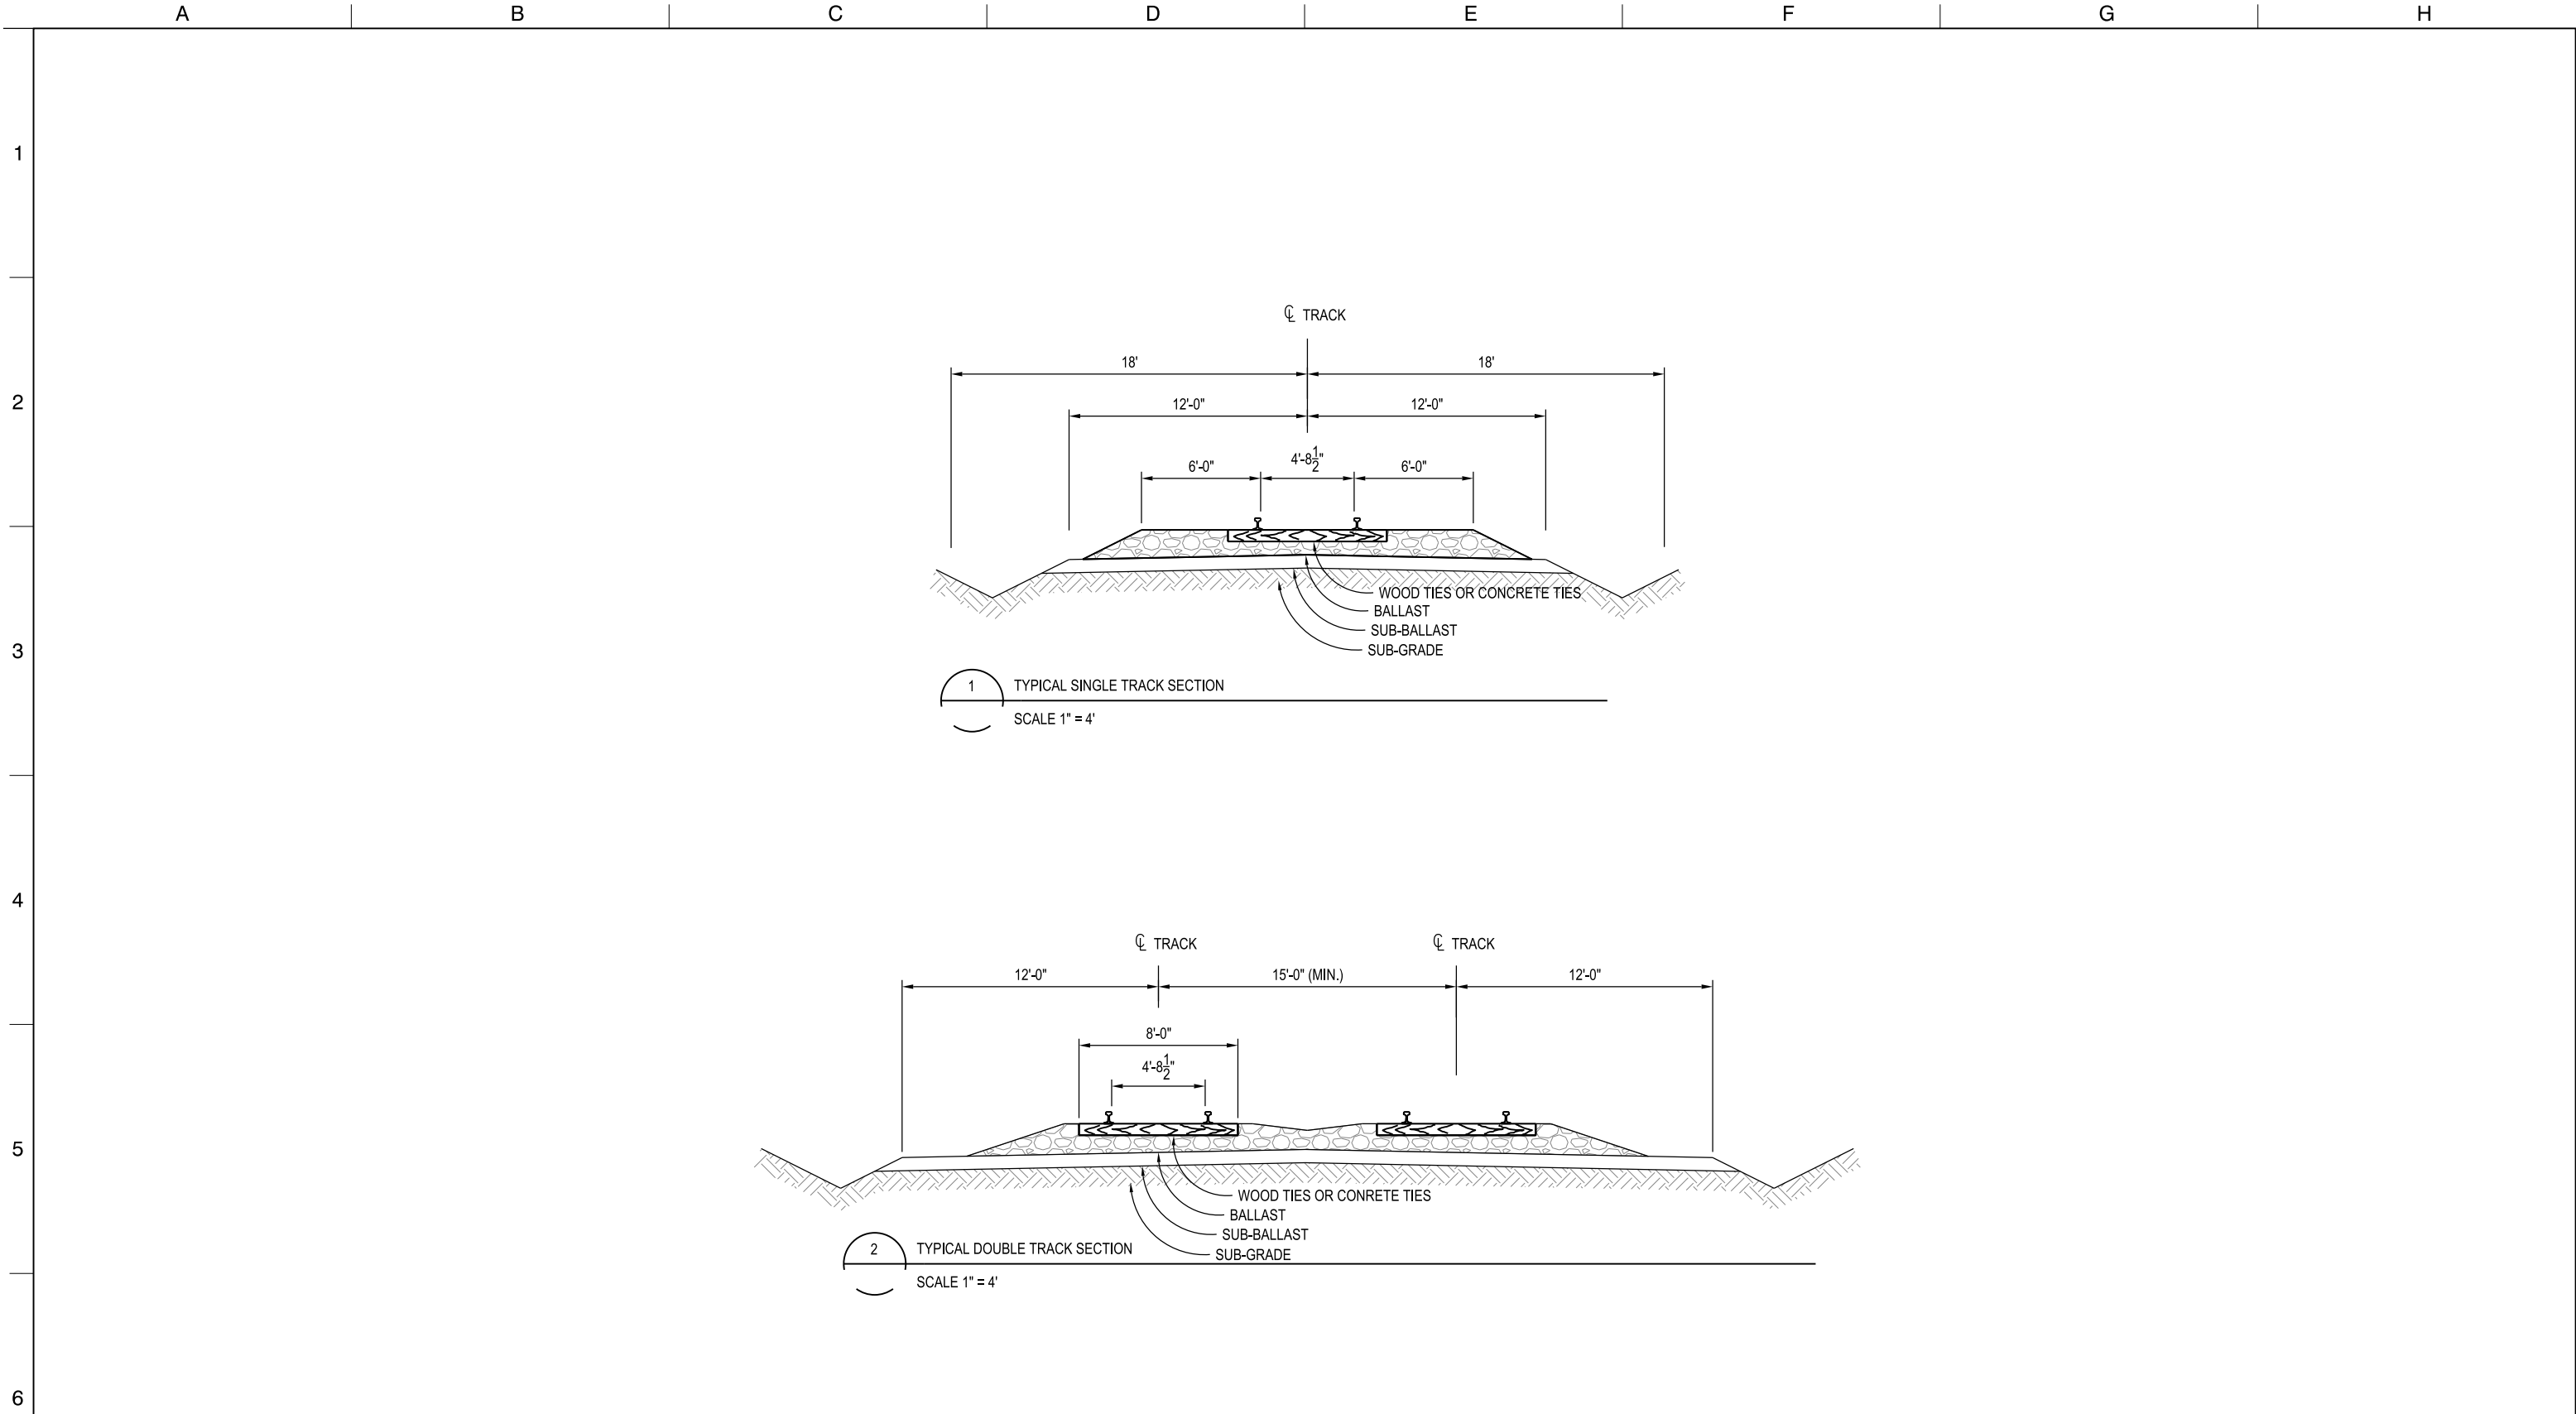


STB-C-4001RR_W8X97000.dgn

					DESIGNED	APPROVAL RECOMMENDED
					DRAWN	APPROVAL BY
					JK	
					CHECKED	
					JM	
REV	DATE	DESCRIPTION	SUB.	APPD		



ENGINEERING PROJECT REPORT
DELTA CONVEYANCE PROJECT
SINGLE TUNNEL - BETHANY RESERVOIR ALTERNATIVE
RAIL SERVED MATERIALS DEPOT
RAIL TYPICAL SECTION

VERIFY SCALE BAR IS ONE INCH ON ORIGINAL DRAWING. 0 1"	
PROJECT NO. W8X97000	
SHEET NO. STB-C-4001RR	
REV	SEQUENCE NO. 1

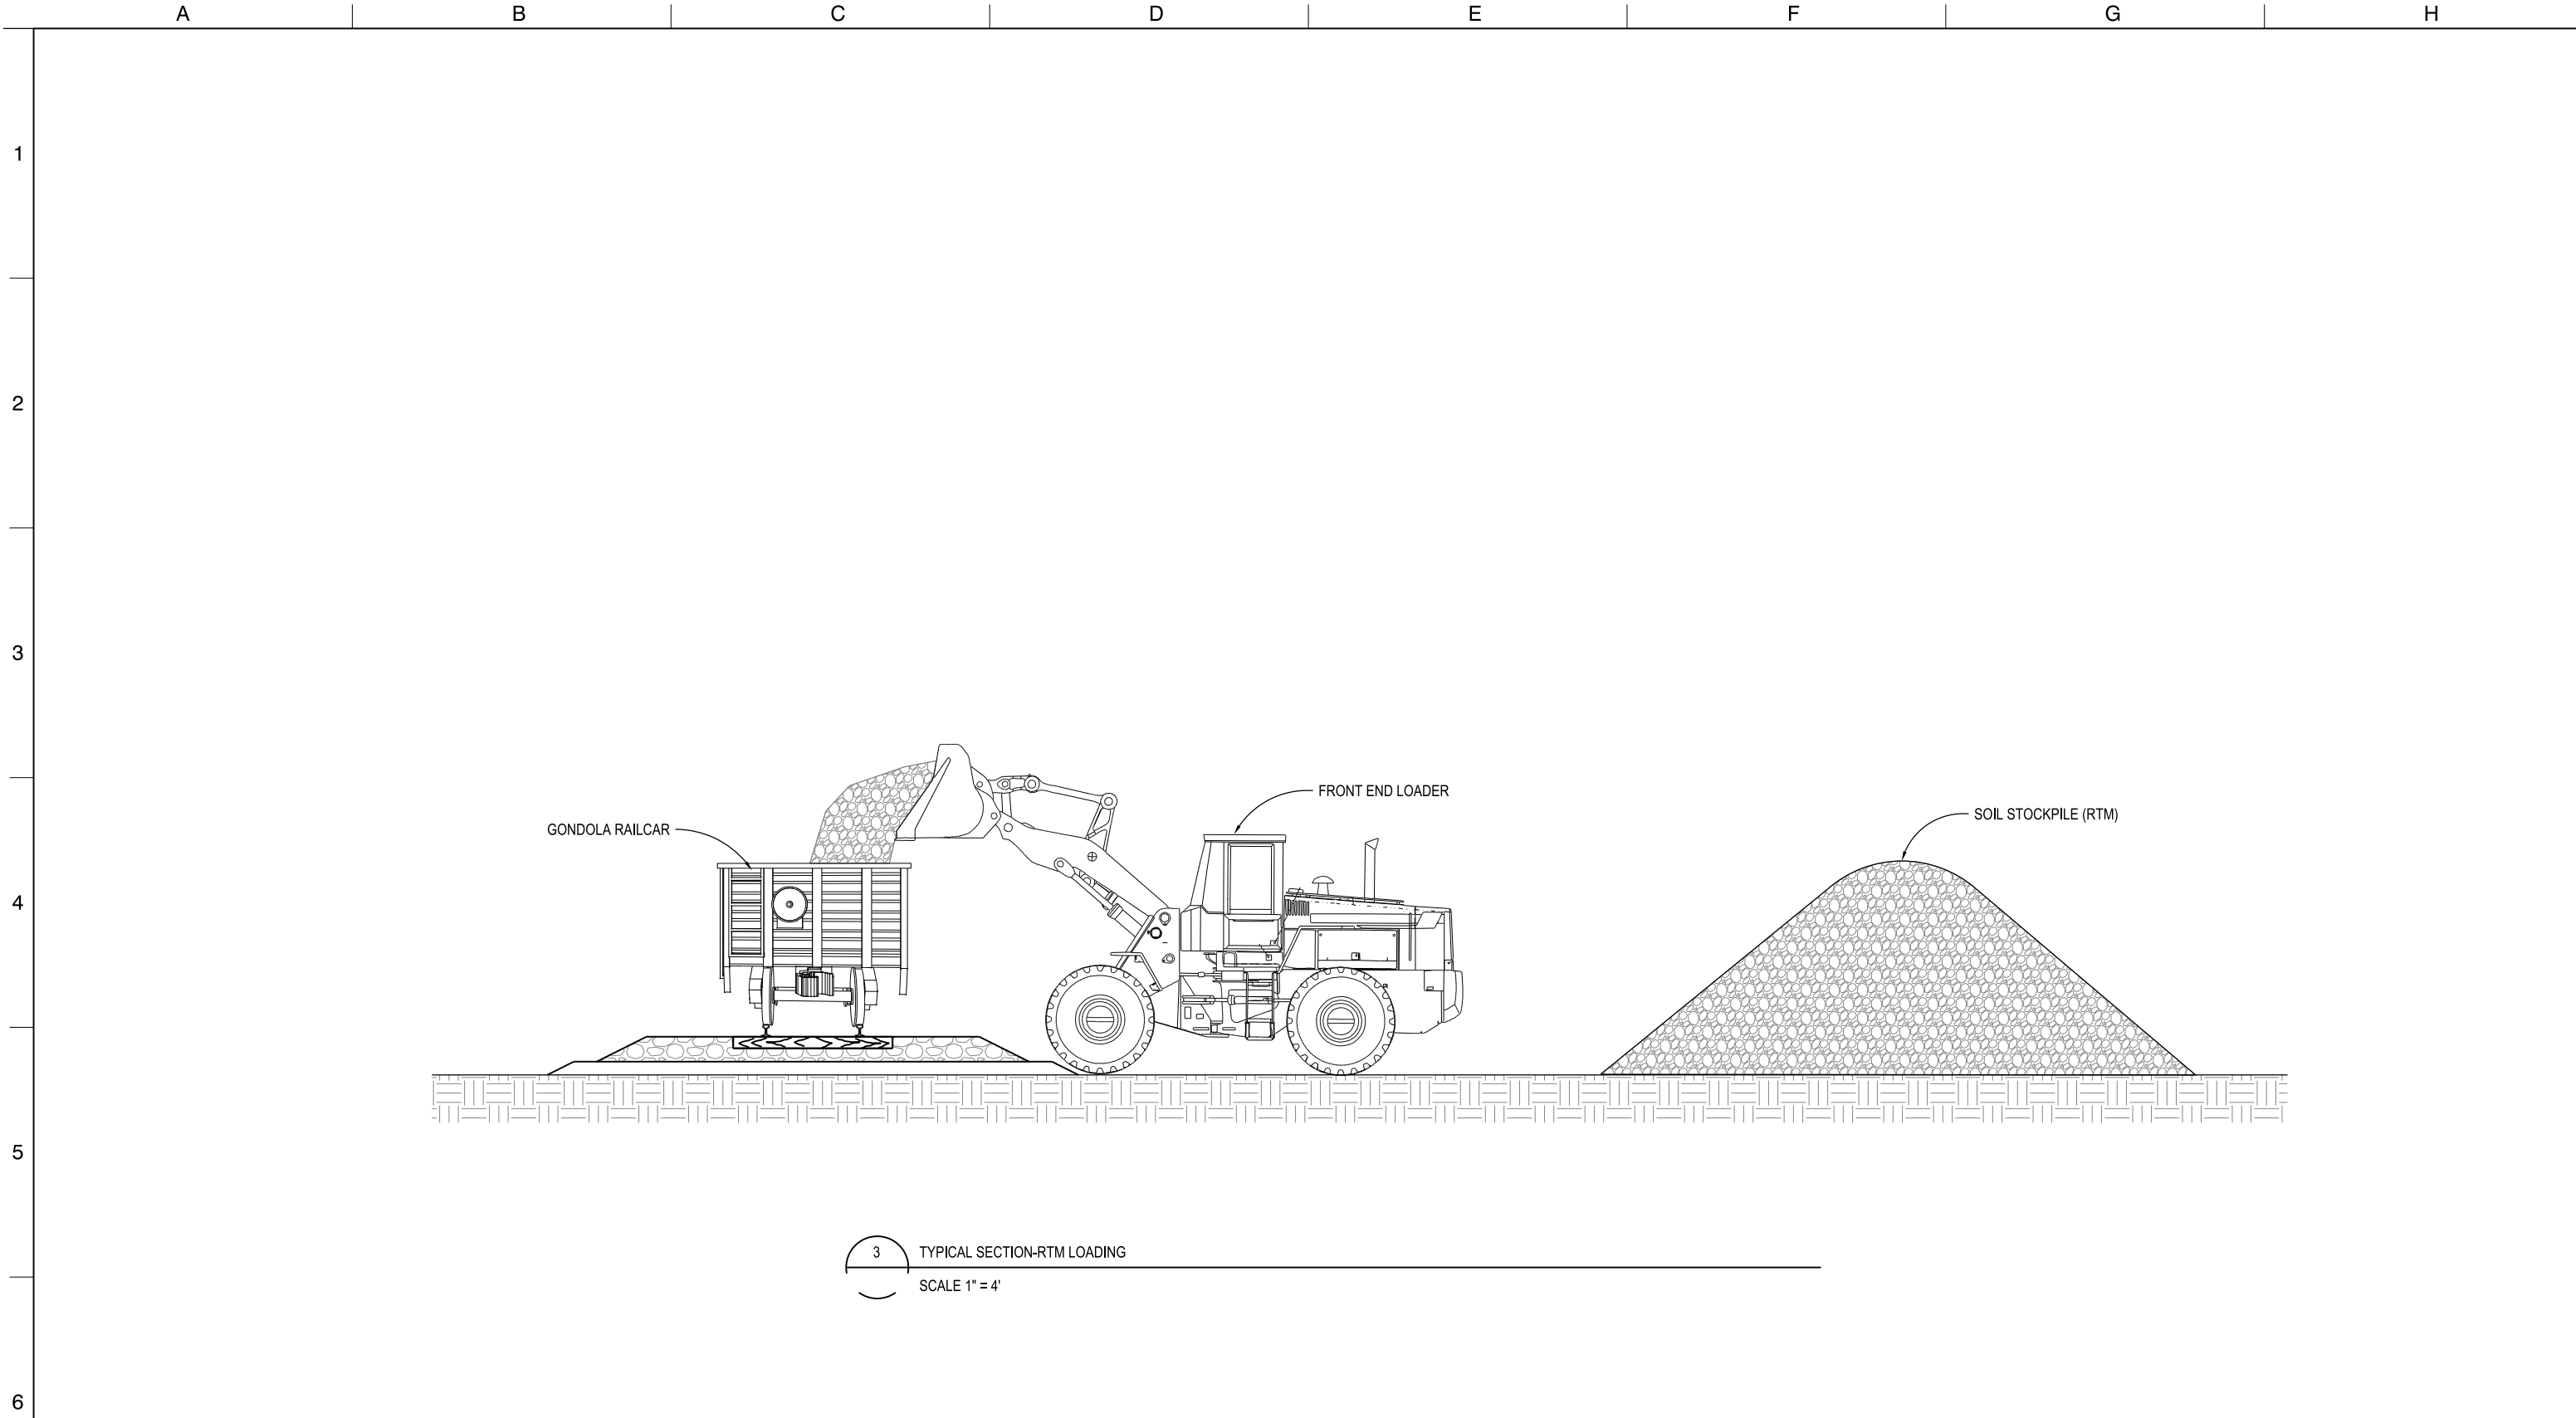

STB-C-4002RR_W8X97000.dgn


					DESIGNED	APPROVAL RECOMMENDED
					DRAWN	APPROVAL BY
					JK	
					CHECKED	
					JM	
REV	DATE	DESCRIPTION			SUB.	APPD



ENGINEERING PROJECT REPORT
DELTA CONVEYANCE PROJECT
SINGLE TUNNEL - BETHANY RESERVOIR ALTERNATIVE

**RAIL SERVED MATERIALS DEPOT
TYPICAL SECTION-RTM LOADING**

VERIFY SCALE BAR IS ONE INCH ON ORIGINAL DRAWING. 0' 1'	
PROJECT NO. W8X97000	
SHEET NO. STB-C-4002RR	
REV	SEQUENCE NO.
	2

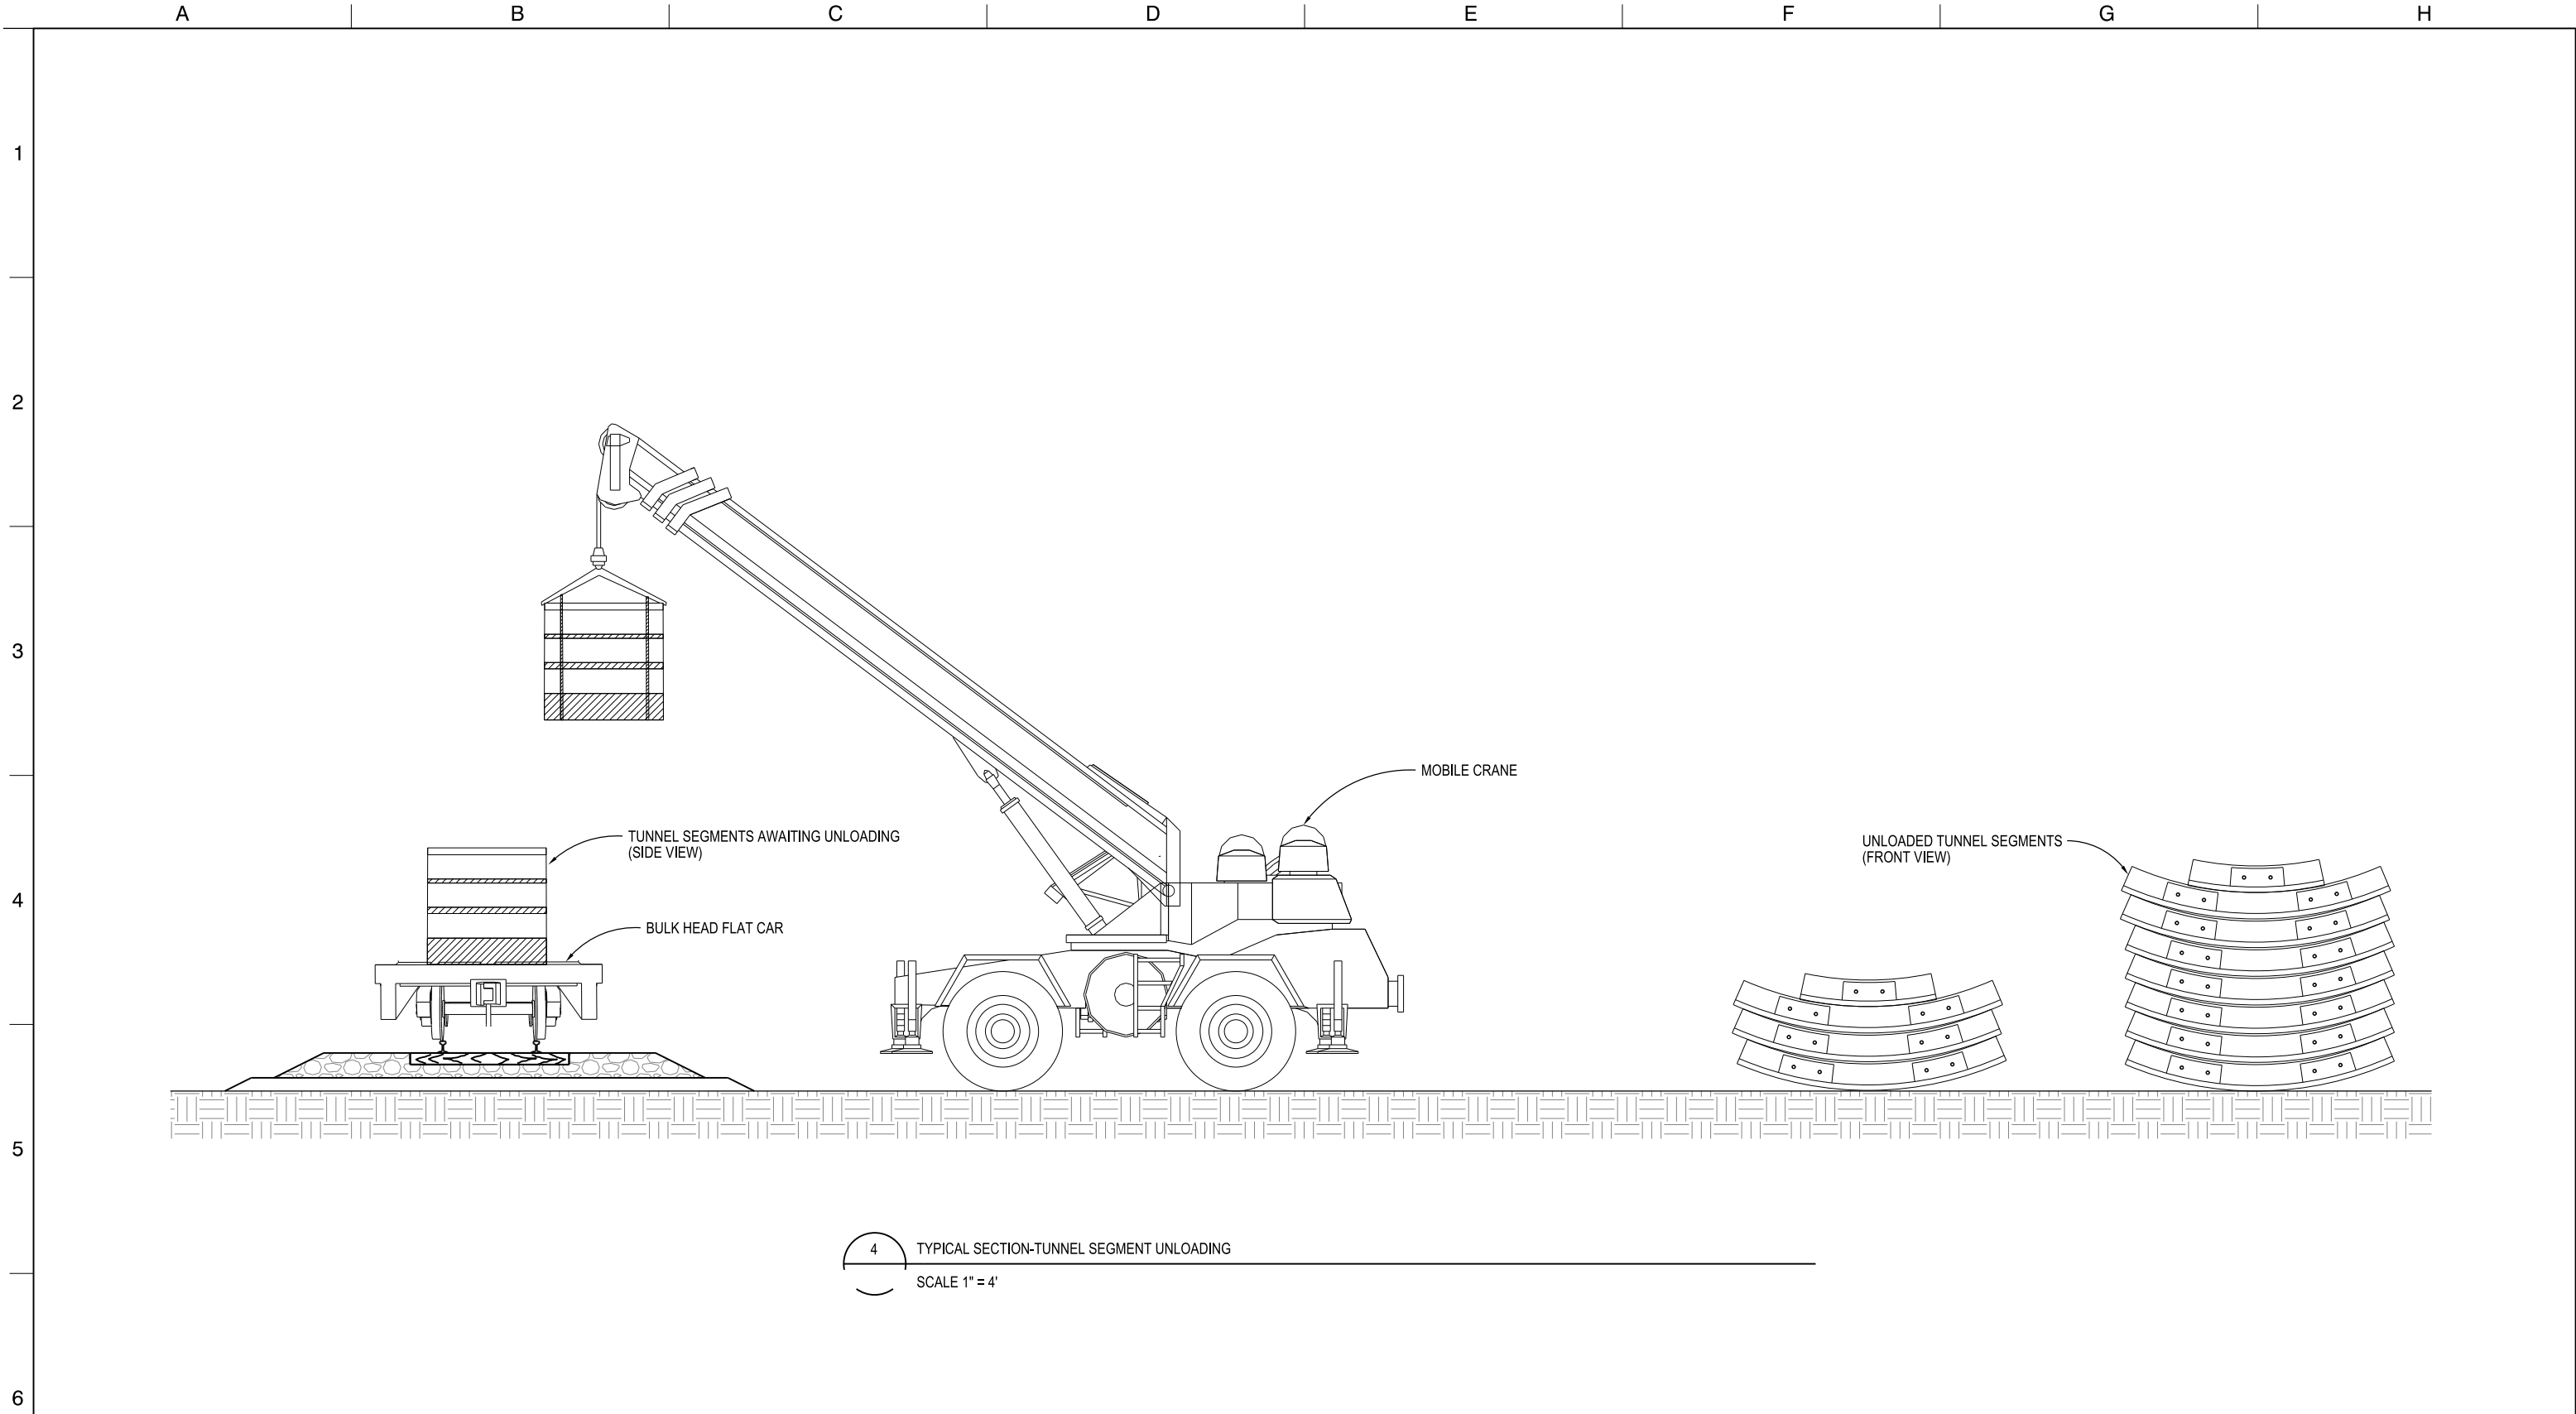

4 TYPICAL SECTION-TUNNEL SEGMENT UNLOADING
SCALE 1" = 4'


STB-C-4003RR_W8X97000.dgn

					DESIGNED	APPROVAL RECOMMENDED
					DRAWN JK	APPROVAL BY
					CHECKED JM	
REV	DATE	DESCRIPTION			SUB.	APPD
	12/23/2021	FINAL DRAFT BASELINE DRAWINGS				



ENGINEERING PROJECT REPORT DELTA CONVEYANCE PROJECT SINGLE TUNNEL - BETHANY RESERVOIR ALTERNATIVE	
RAIL SERVED MATERIALS DEPOT TYPICAL SECTION-TUNNEL SEGMENT UNLOADING	


VERIFY SCALE BAR IS ONE INCH ON ORIGINAL DRAWING. 0 1"	
PROJECT NO. W8X97000	
SHEET NO. STB-C-4003RR	
REV	SEQUENCE NO.
	3

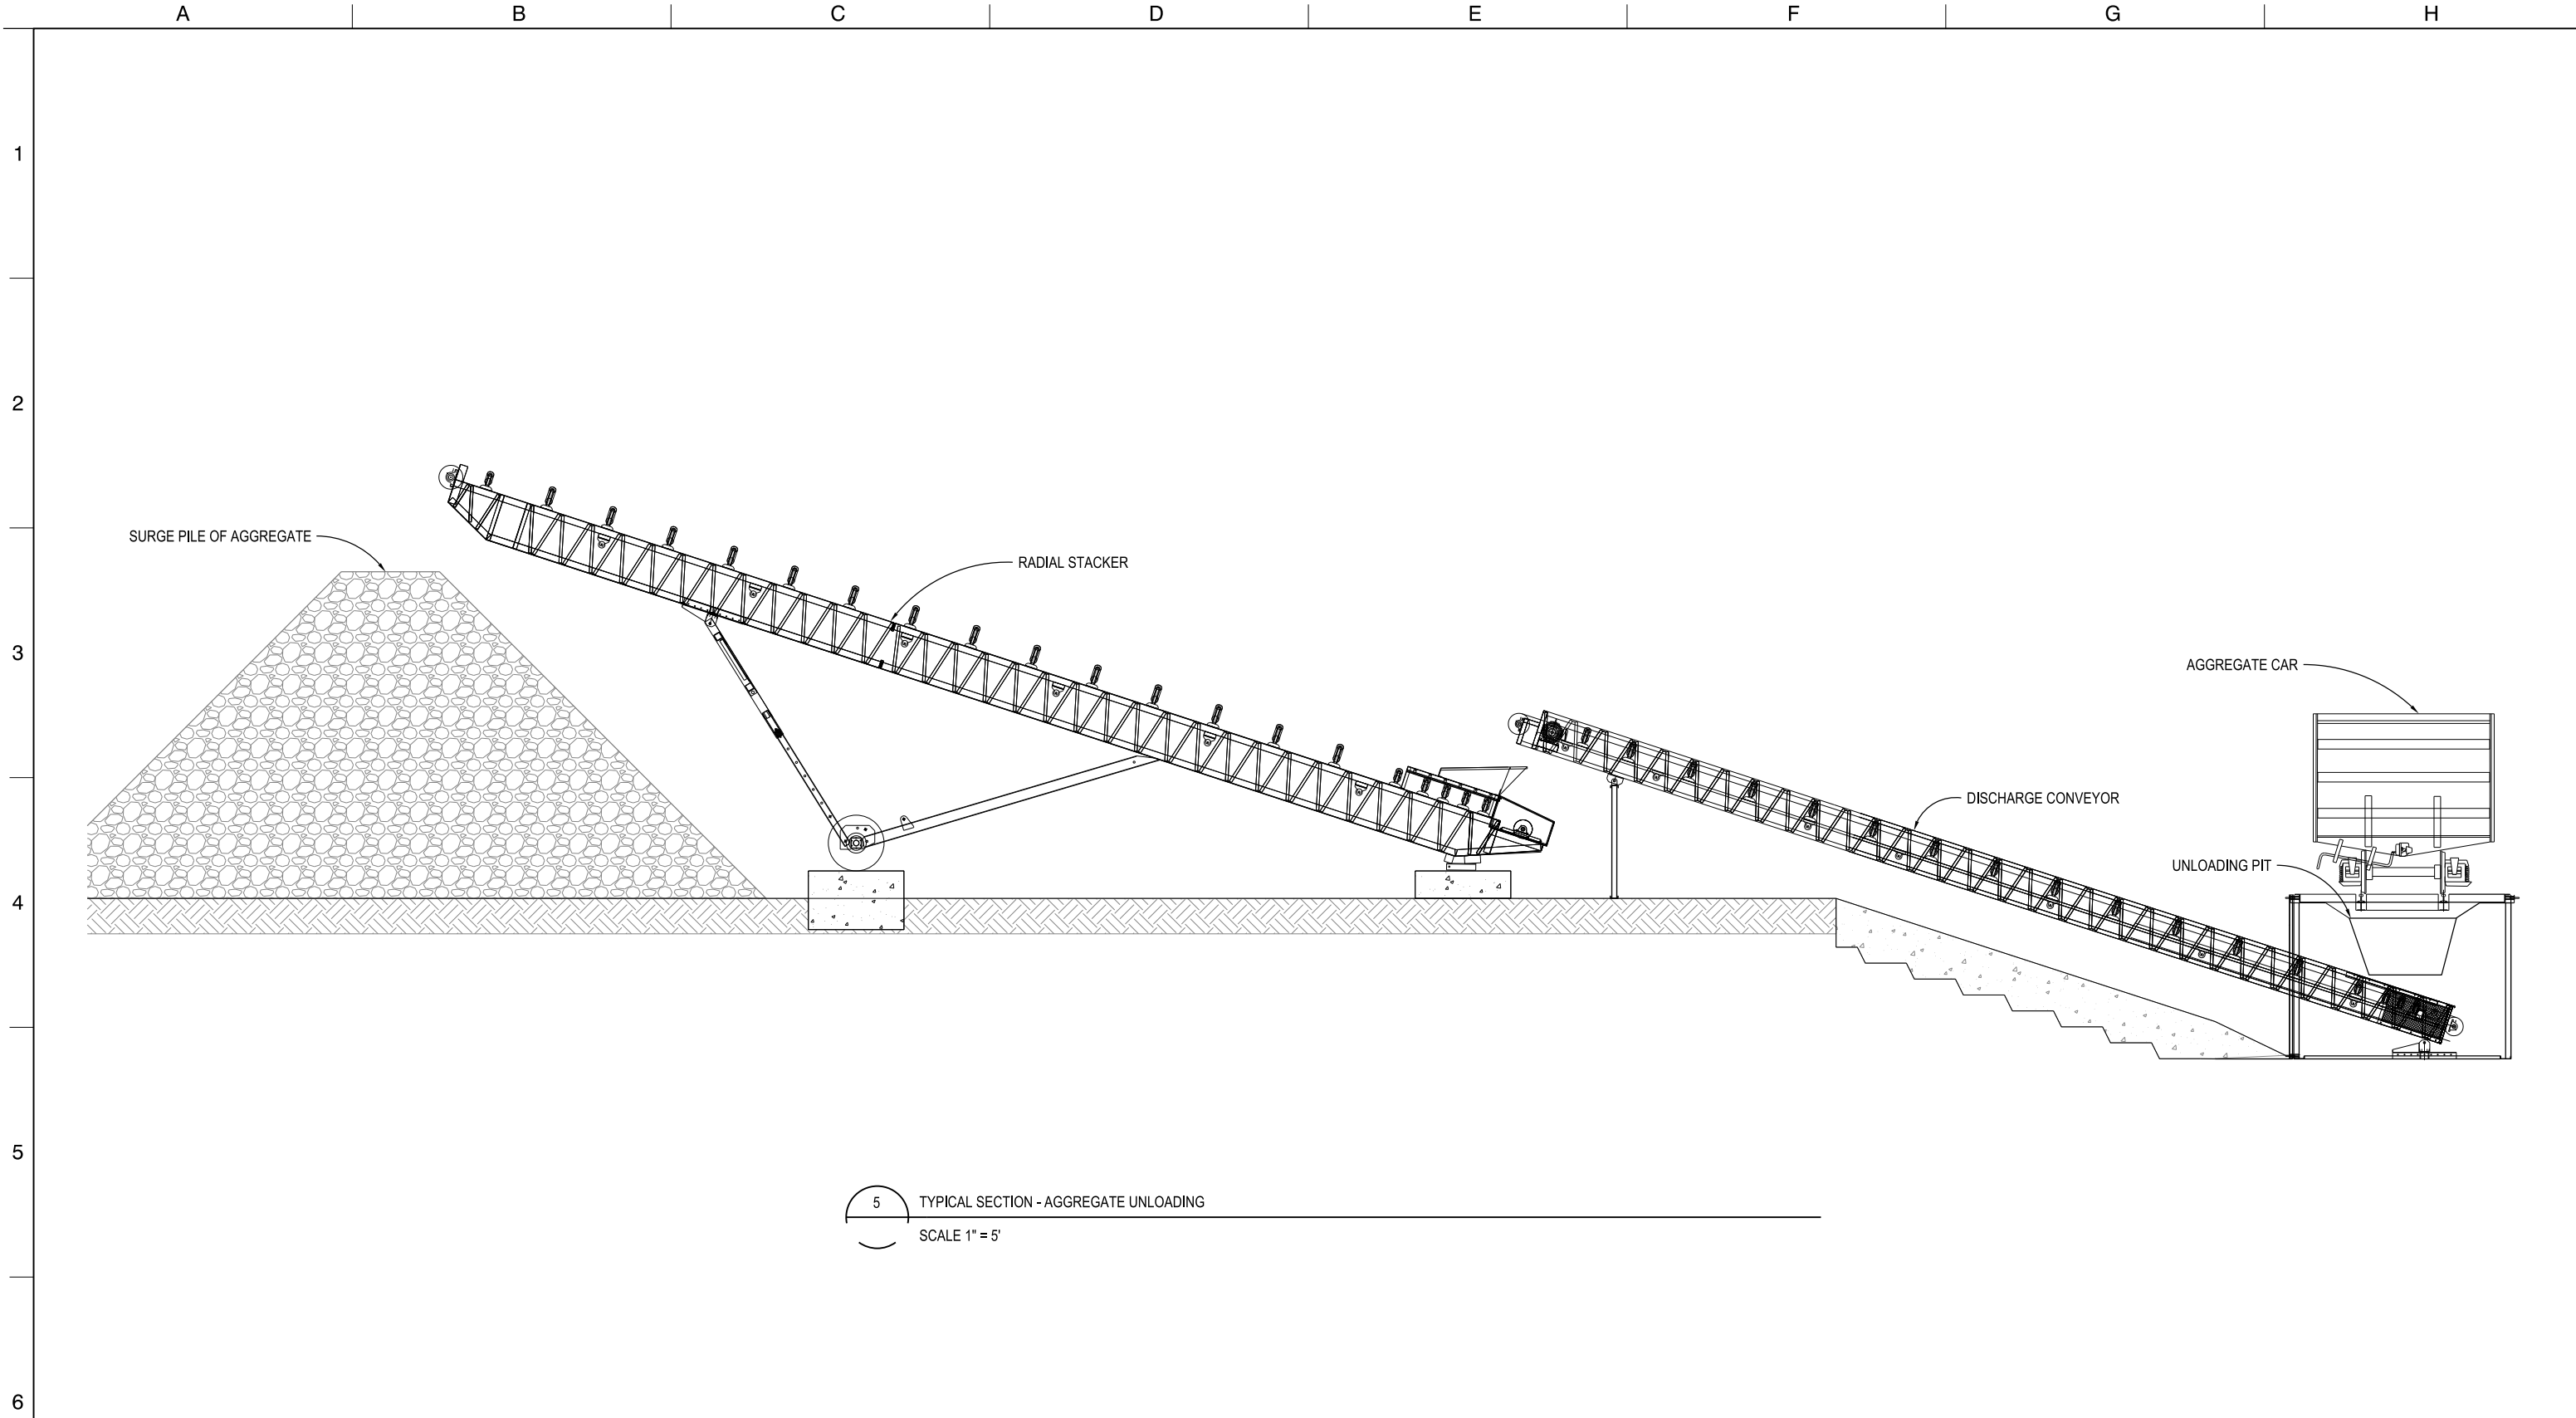

5 TYPICAL SECTION - AGGREGATE UNLOADING
SCALE 1" = 5'

STB-C-4004RR_W8X97000.dgn

					DESIGNED	APPROVAL RECOMMENDED
					DRAWN	APPROVAL BY
					JK	
					CHECKED	
					JM	
REV	DATE	DESCRIPTION	SUB.	APPD		

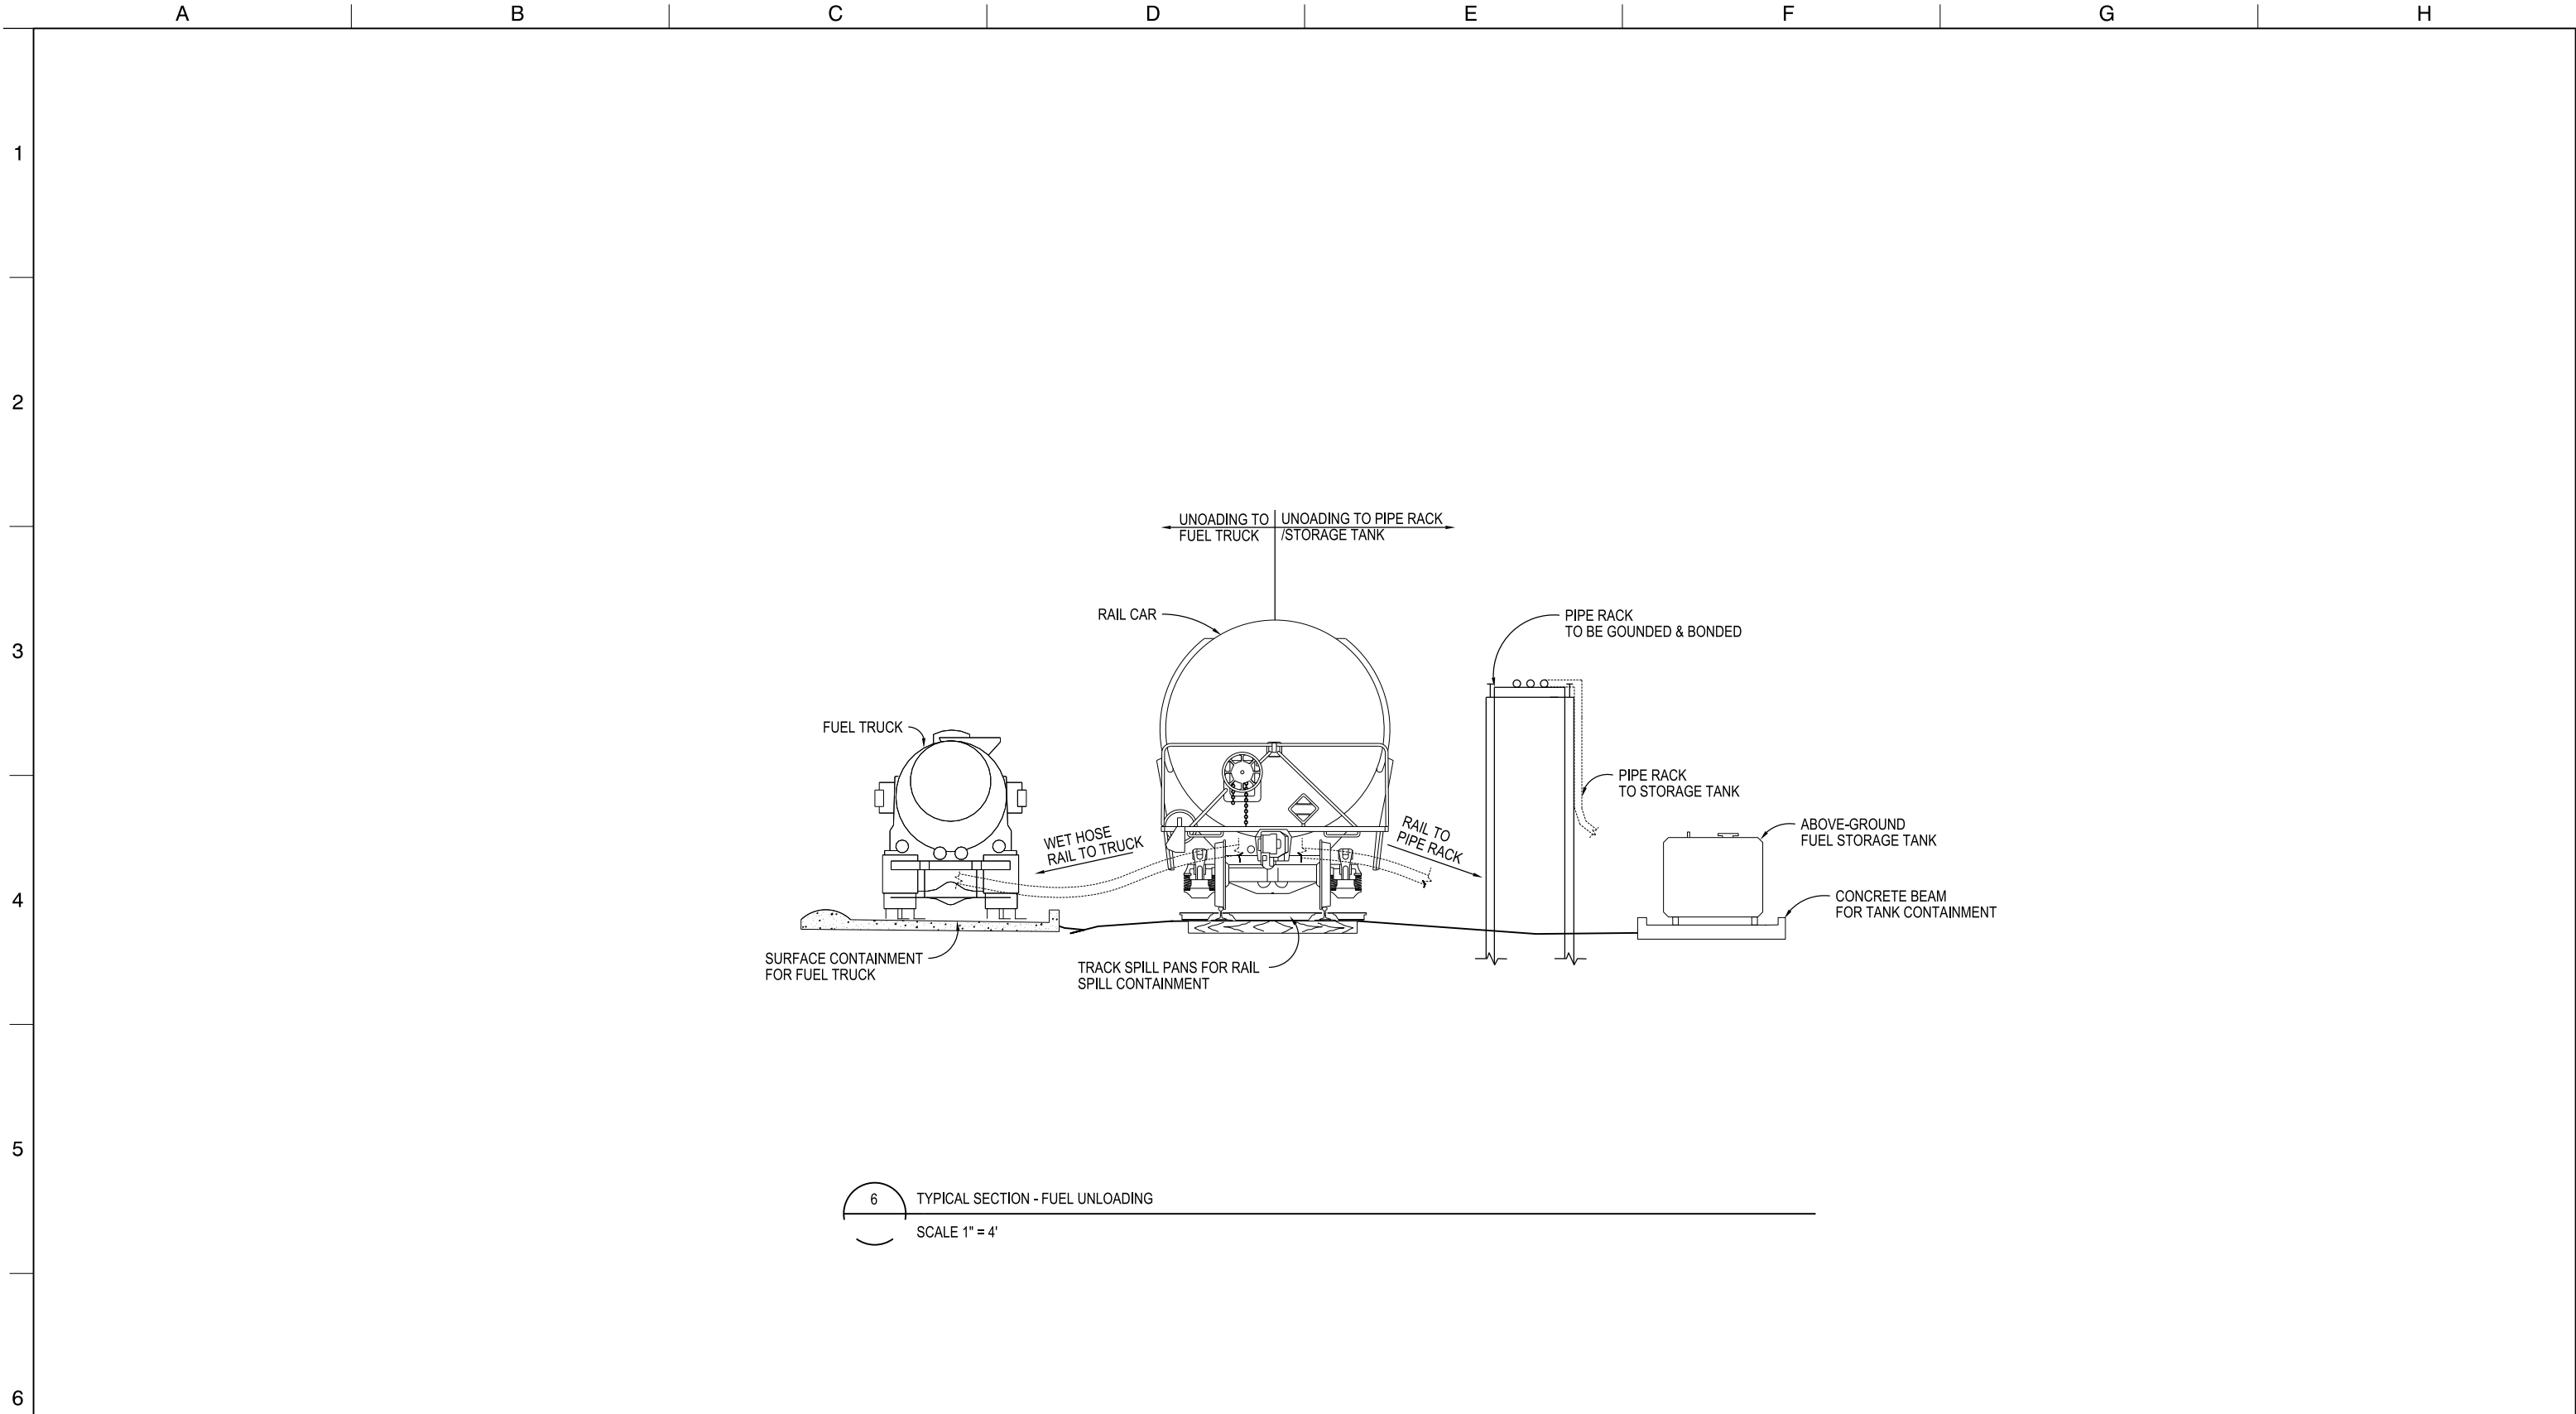


STB-C-4005RR_W8X97000.dgn

					DESIGNED	APPROVAL RECOMMENDED
					DRAWN JK	APPROVAL BY
					CHECKED JM	
REV	DATE	DESCRIPTION	SUB.	APPD		
	12/23/2021	FINAL DRAFT BASELINE DRAWINGS				



ENGINEERING PROJECT REPORT
DELTA CONVEYANCE PROJECT
SINGLE TUNNEL - BETHANY RESERVOIR ALTERNATIVE
RAIL SERVED MATERIALS DEPOT
TYPICAL SECTION-FUEL UNLOADING

VERIFY SCALE BAR IS ONE INCH ON ORIGINAL DRAWING. 0 1'	
PROJECT NO. W8X97000	
SHEET NO. STB-C-4005RR	
REV	SEQUENCE NO.
	5

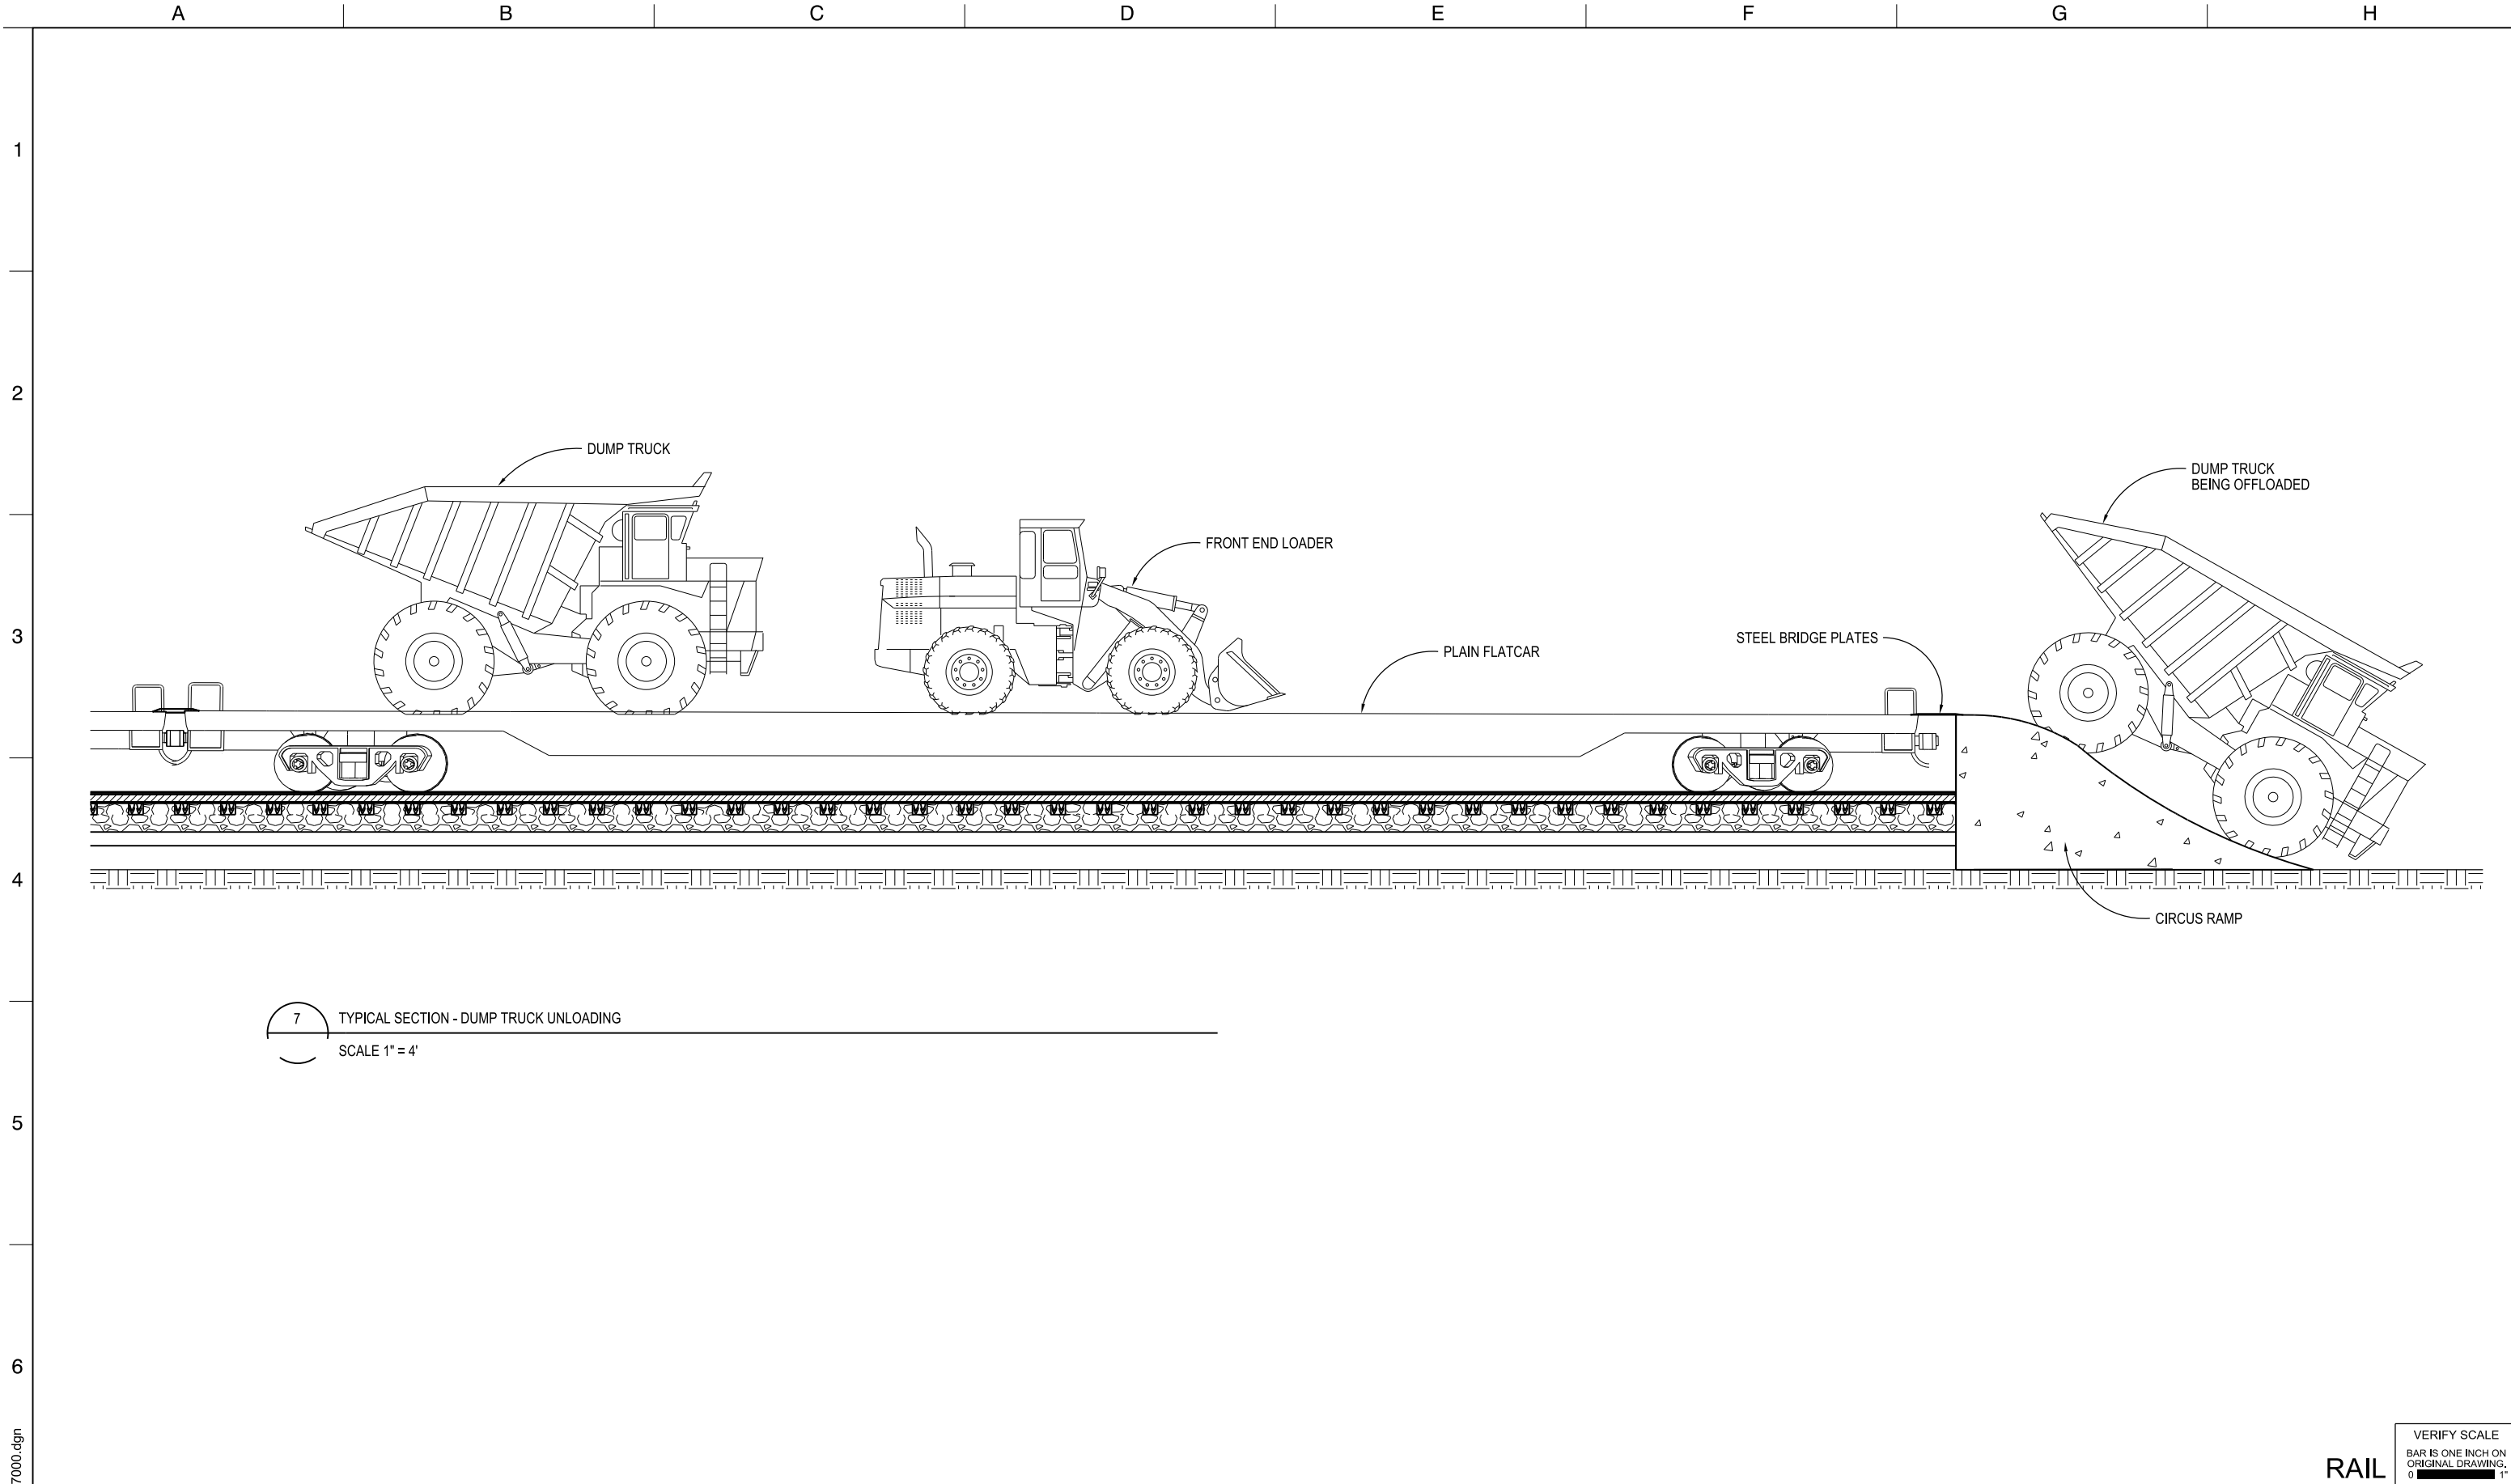

STB-C-4006RR_W8X97000.dgn


				DESIGNED	APPROVAL RECOMMENDED	
				DRAWN	APPROVAL BY	
				JK		
				CHECKED		
				JM		
REV	DATE	DESCRIPTION		SUB.	APPD	
	12/23/2021	FINAL DRAFT BASELINE DRAWINGS				



ENGINEERING PROJECT REPORT
DELTA CONVEYANCE PROJECT
SINGLE TUNNEL - BETHANY RESERVOIR ALTERNATIVE


RAIL SERVED MATERIALS DEPOT
TYPICAL SECTION -DUMP TRUCK UNLOADING

VERIFY SCALE BAR IS ONE INCH ON ORIGINAL DRAWING. 0 1"	
PROJECT NO. W8X97000	
SHEET NO. STB-C-4006RR	
REV	SEQUENCE NO.

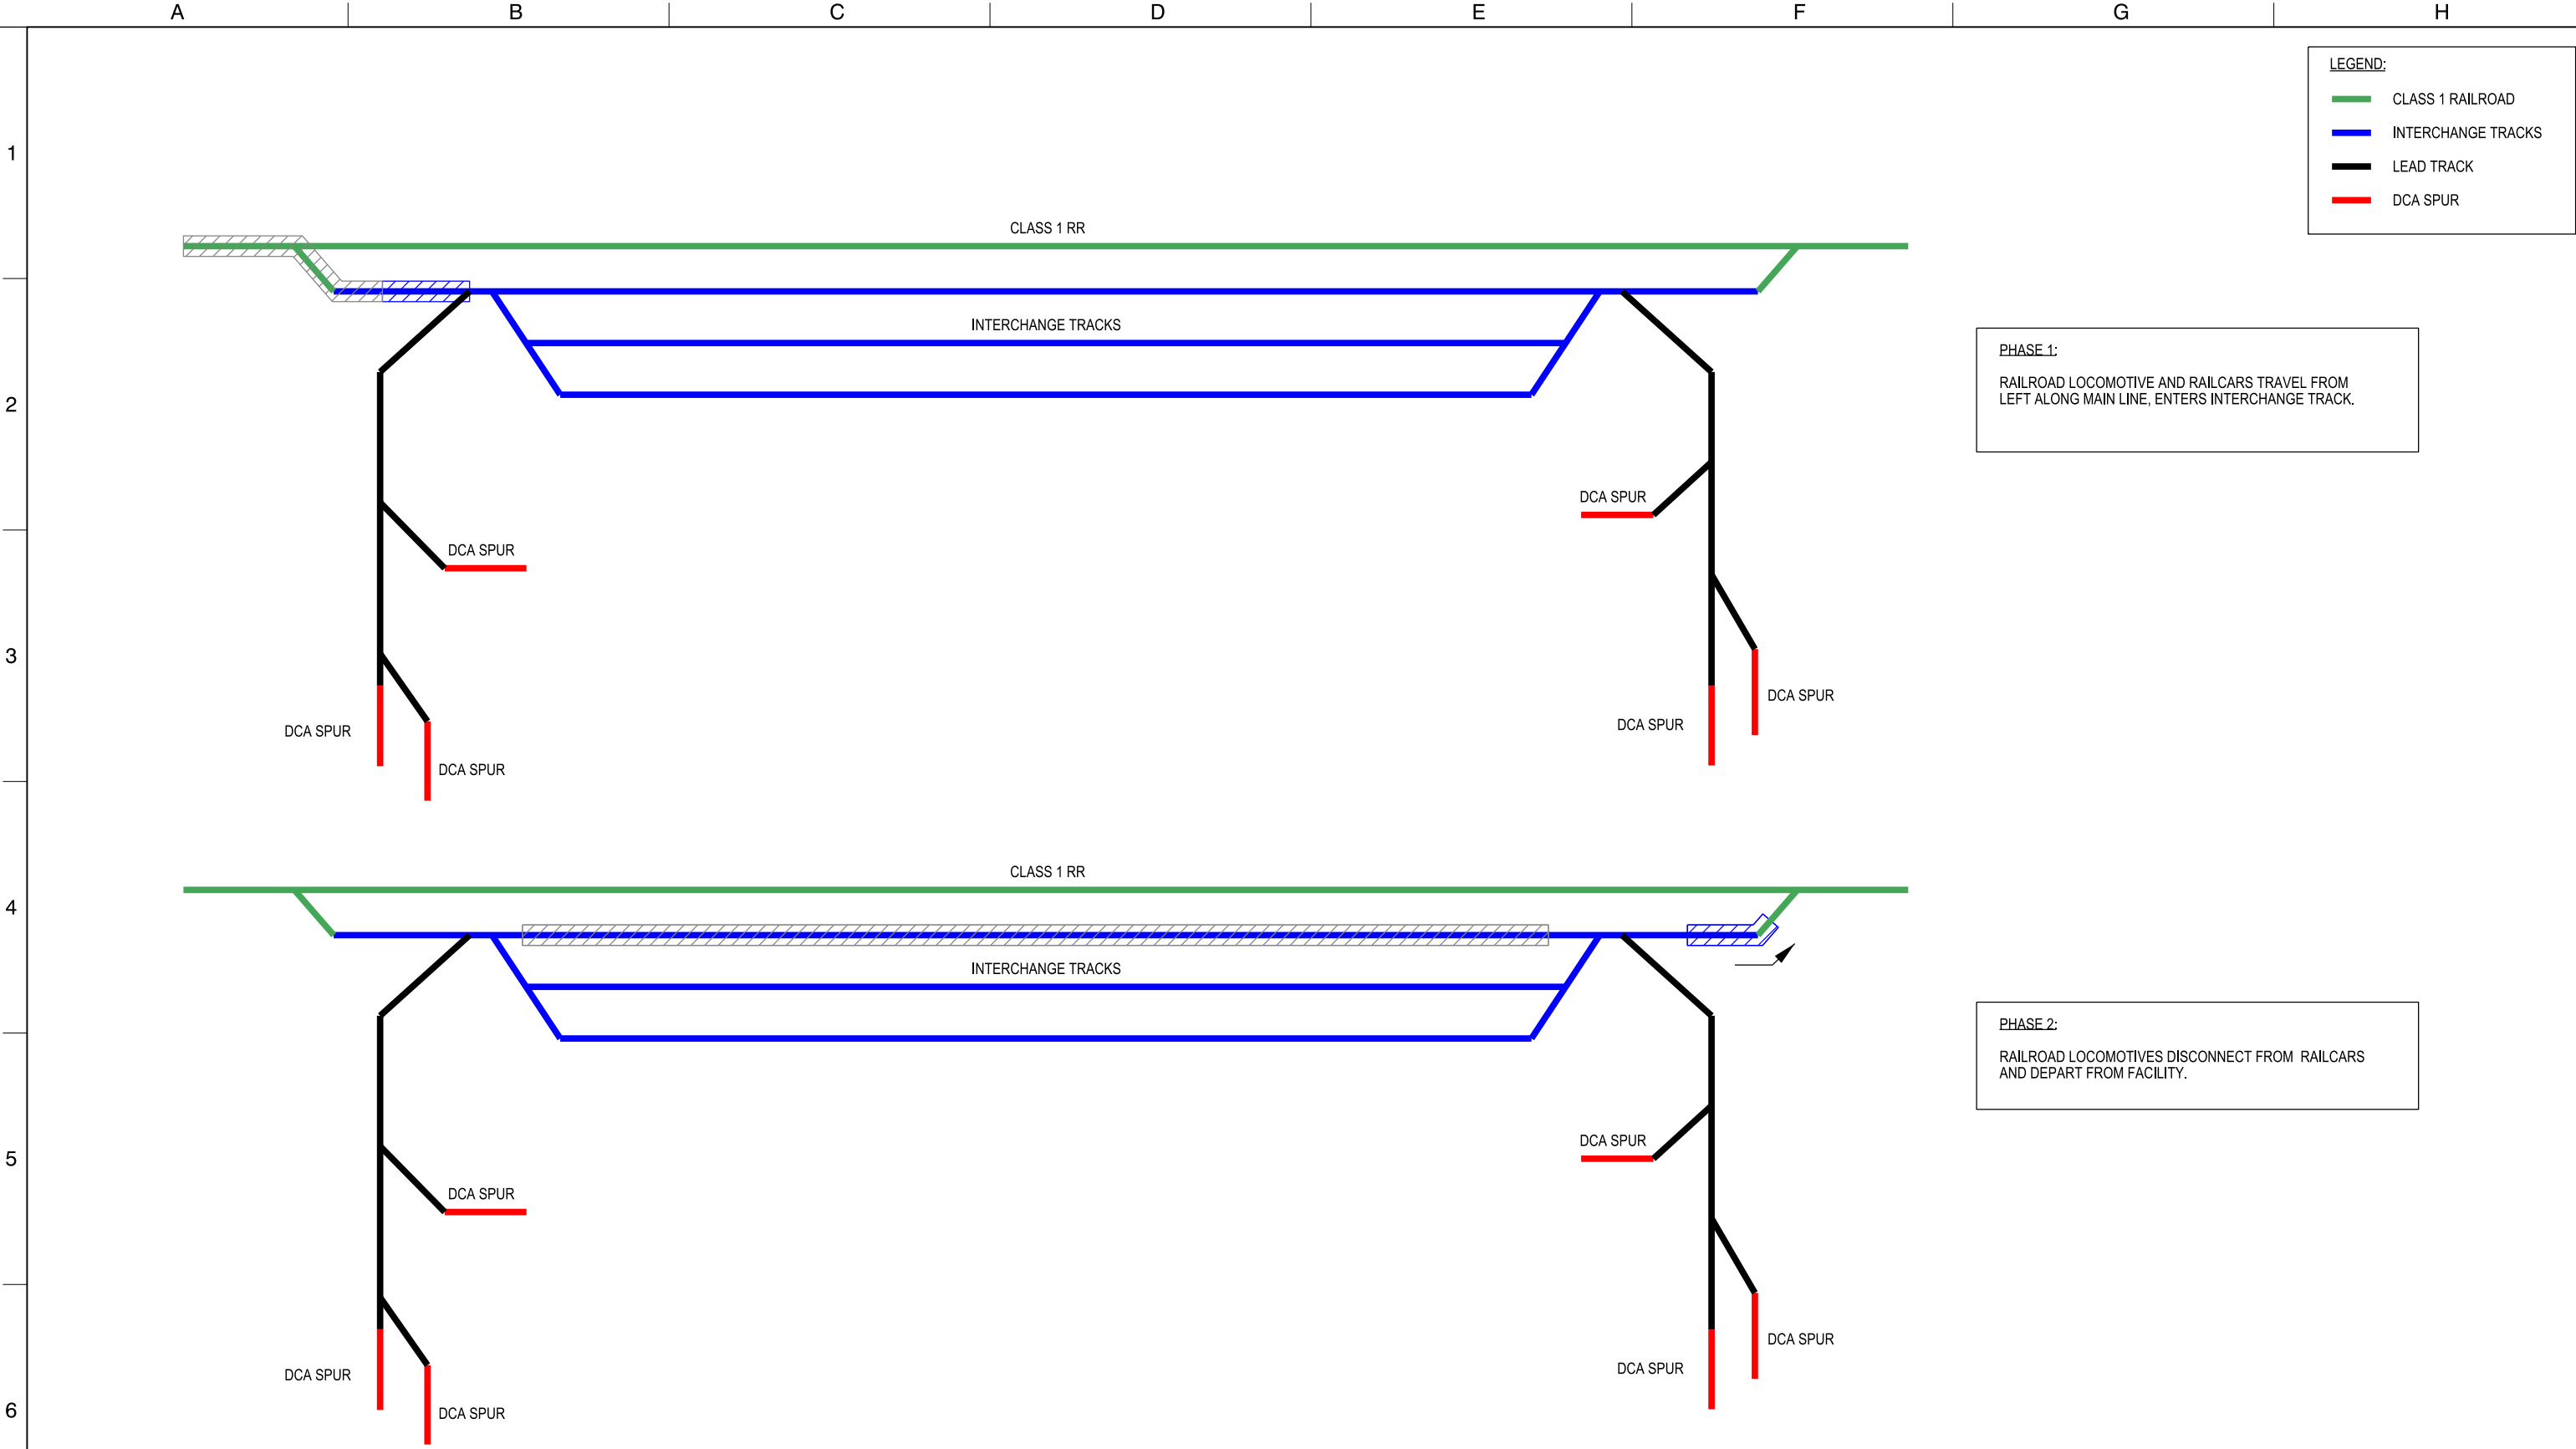


STB-C-4007RR_W8X97000.dgn

						DESIGNED		APPROVAL RECOMMENDED			ENGINEERING PROJECT REPORT DELTA CONVEYANCE PROJECT SINGLE TUNNEL - BETHANY RESERVOIR ALTERNATIVE		PROJECT NO. W8X97000	
													SHEET NO. STB-C-4007RR	
						DRAWN JK		APPROVAL BY				RAIL SERVED MATERIALS DEPOT RAIL OPERATING PLAN	REV	SEQUENCE NO. 1
						CHECKED JM								
	12/23/2021	FINAL DRAFT BASELINE DRAWINGS												
REV	DATE	DESCRIPTION			SUB.	APPD								

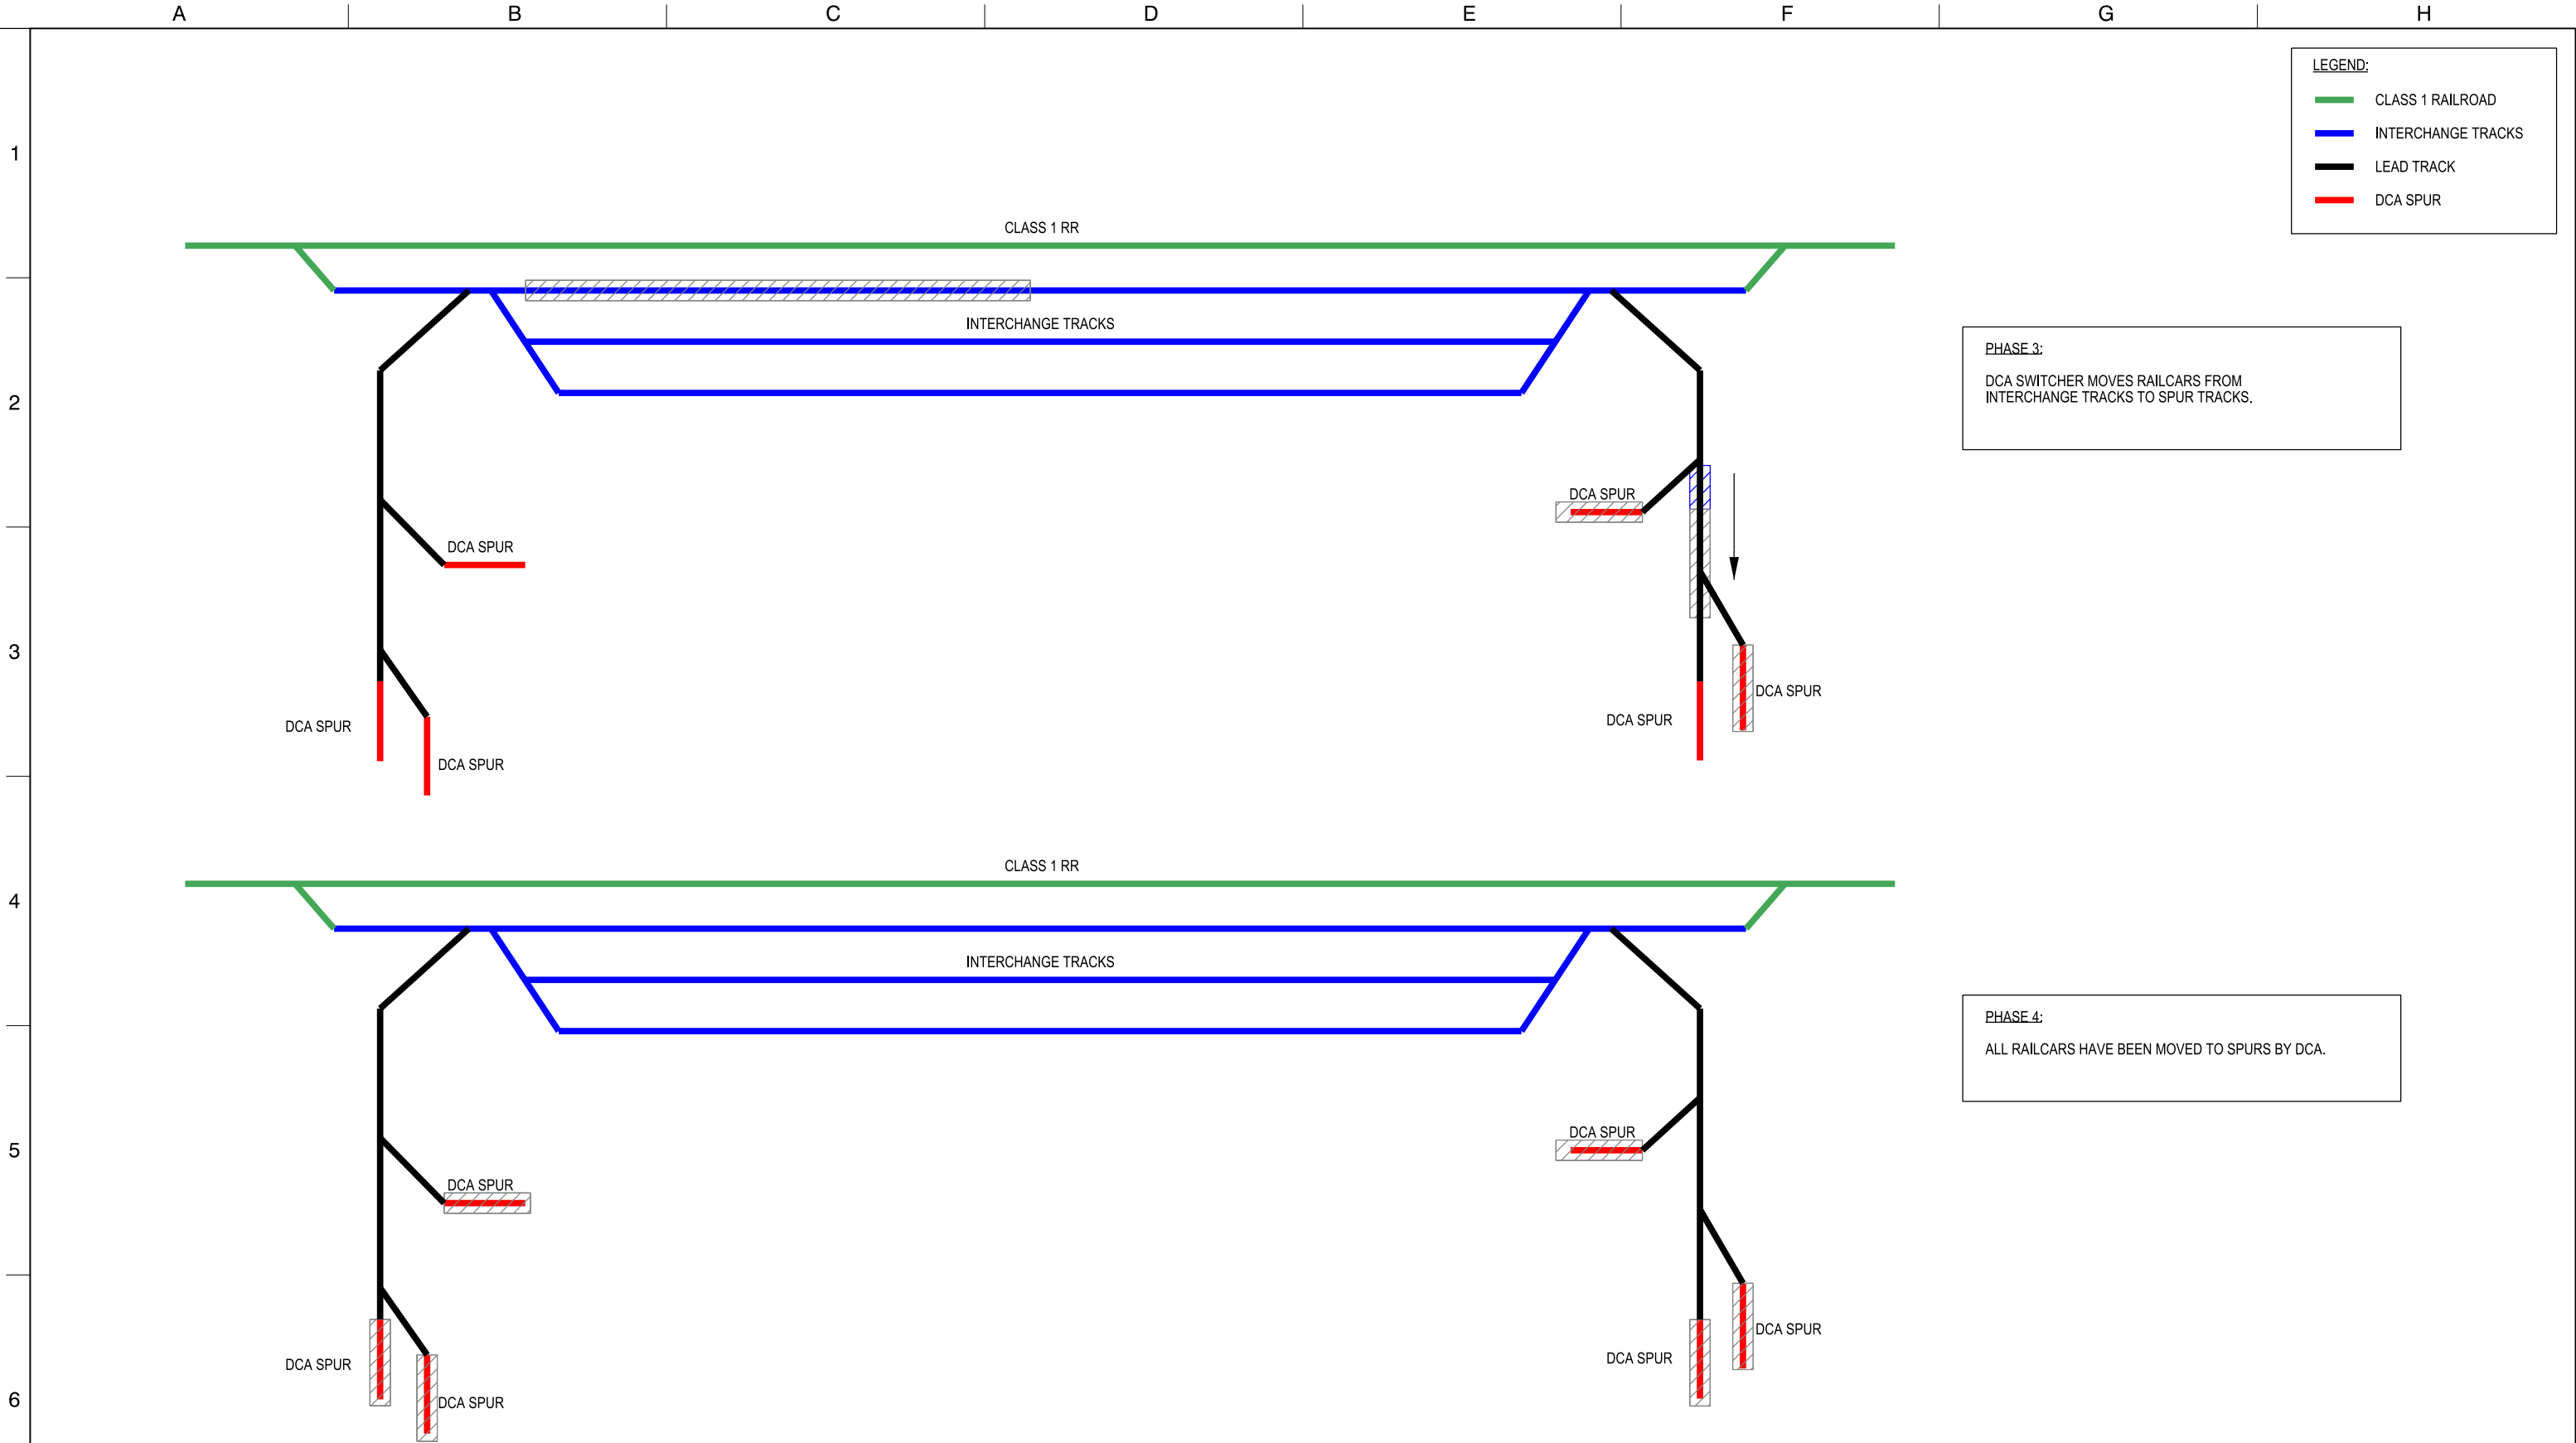

STB-C-4008RR_W8X97000.dgn

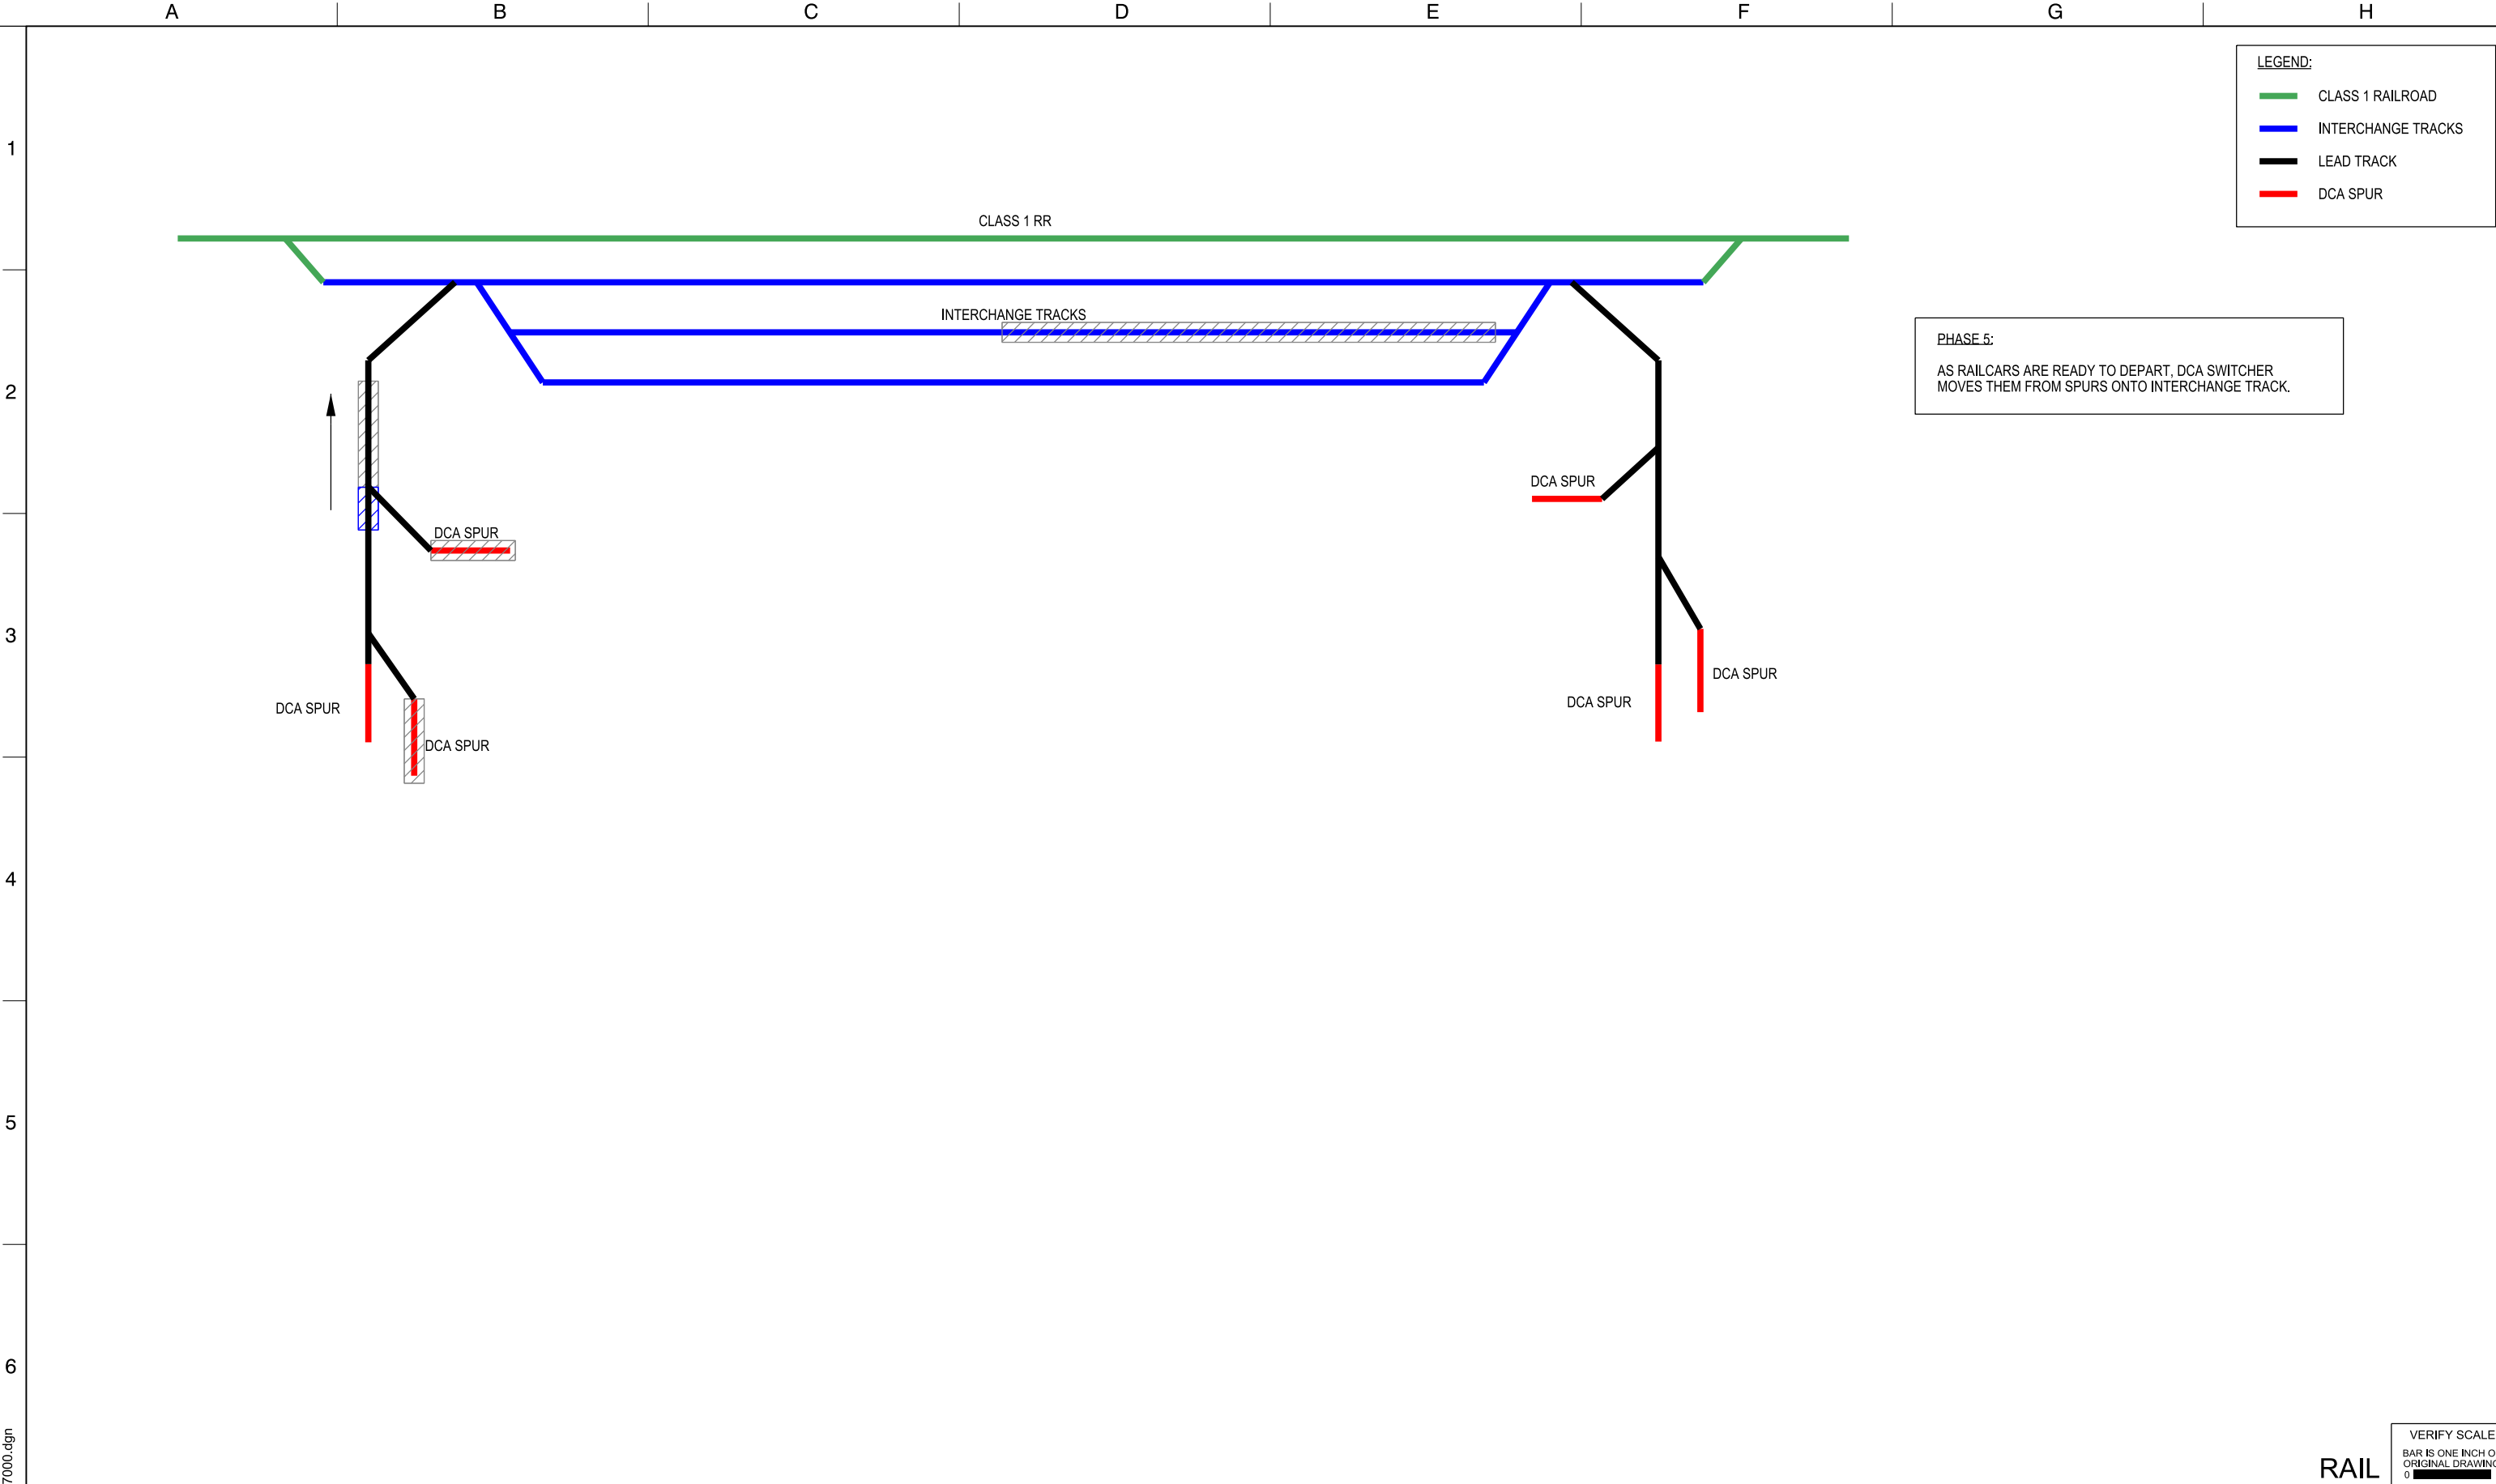

STB-C-4009RR_W8X97000.dgn

--	--	